


THIS DOCUMENT IS PROVIDED BY BORREGO SOLAR SYSTEMS INC. TO FACILITATE THE SALE AND INSTALLATION OF A SOLAR POWER SYSTEM FROM BORREGO SOLAR SYSTEMS. REPRODUCTION, RELEASE OR UTILIZATION FOR ANY OTHER PURPOSE, WITHOUT PRIOR WRITTEN CONSENT IS STRICTLY PROHIBITED.



**BORREGO SOLAR**  
1115 WESTFORD STREET, 2ND FLOOR  
LOWELL, MA 01851  
PHONE: (988) 808-4273  
FAX: (988) 843-6778  
WWW.BORREGOSOLAR.COM

BY STAMPING THIS RECORD DRAWING, I AM REFLECTING ONLY COMMENTS RECEIVED AND MADE BY BORREGO REPRESENTATIVES. NO ENGINEERING HAS BEEN PROVIDED.

PLANTING SCHEDULE			
TREES			
QUANTITY	LATIN NAME	COMMON NAME	SCHEDULED SIZE
6	ABIES BALSAMEA	BALSAM FIR	10'-12' B&B
6	AMELANCHIER	SHADBLOW	2" CALIPER
9	CORNUS MAS	COMELIANCHERR	7'-8' B&B
6	ACER SACCARUM	SUGAR MAPLE	3" CALIPER
SHRUBS			
QUANTITY	LATIN NAME	COMMON NAME	SCHEDULED SIZE
19	ILEX VERTICILLATA	MARYLAND	4'-5' B&B
171	THUJA	DARK AMERICAN	8'-10' B&B
25	VIBURNUM	NANNYBERRY	8'-10' B&B
12	VIBURNUM P.T.	FIREWORKS	8'-10' B&B

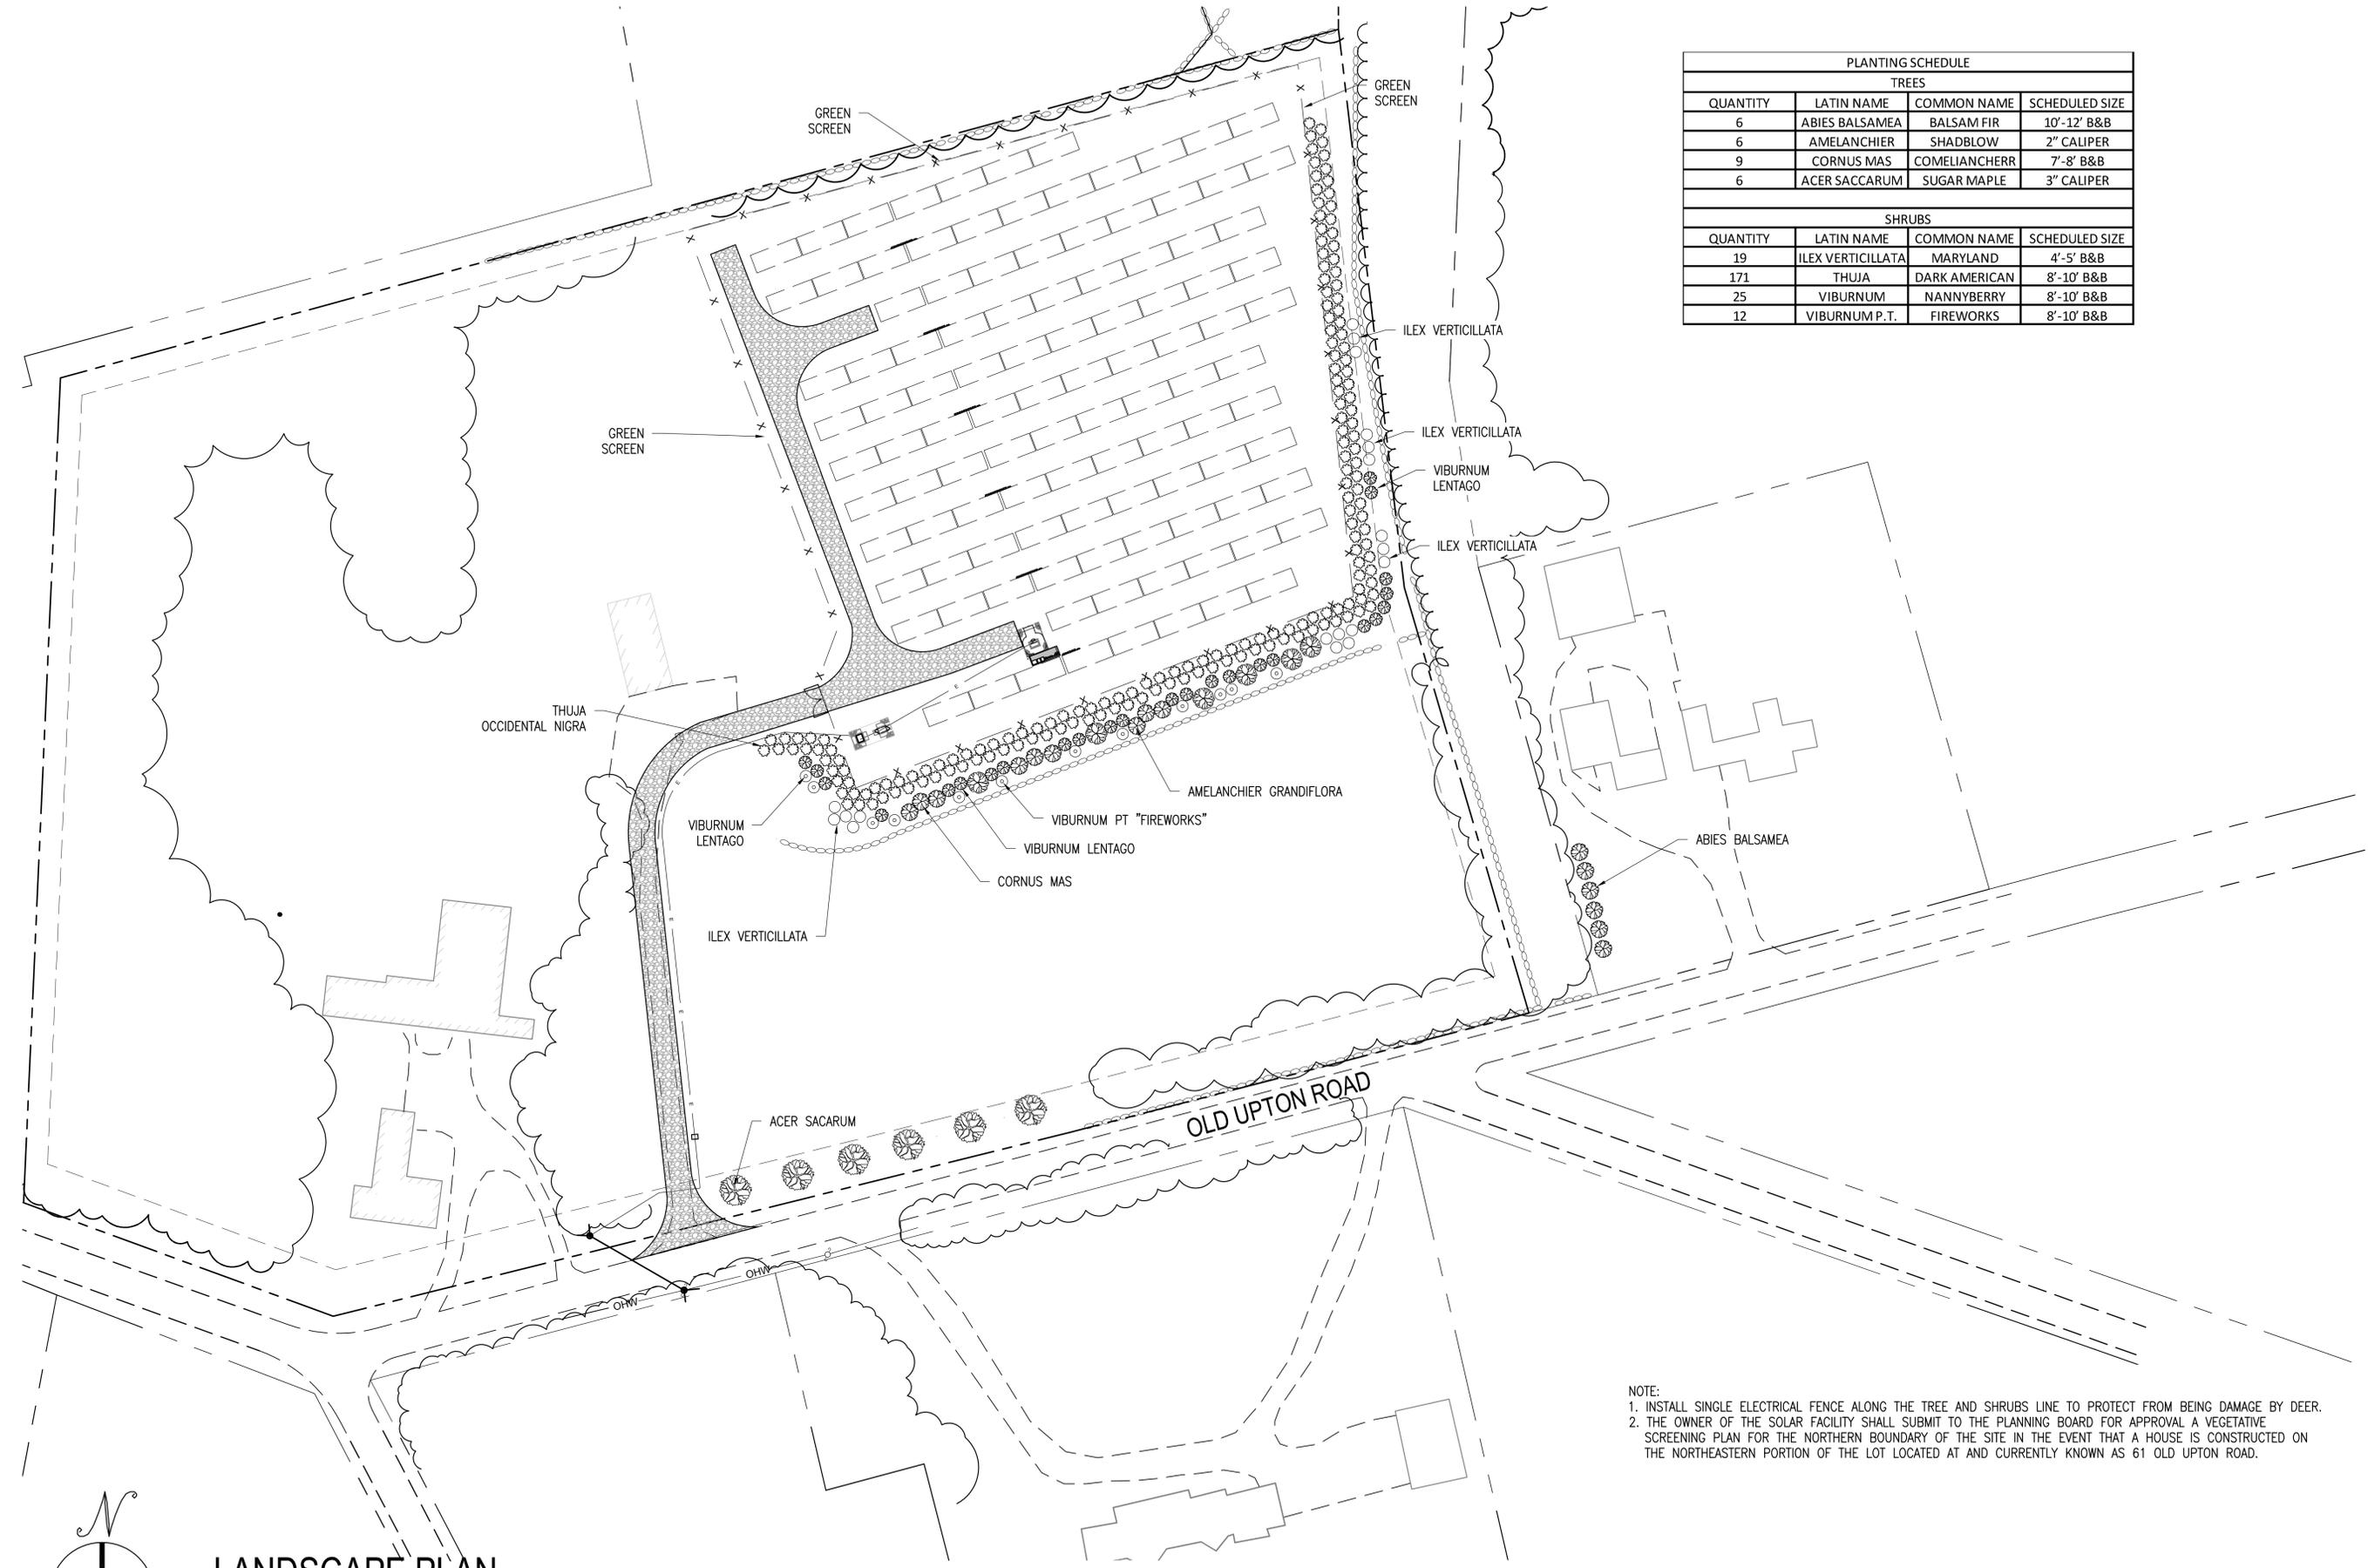

NOTE:  
1. INSTALL SINGLE ELECTRICAL FENCE ALONG THE TREE AND SHRUBS LINE TO PROTECT FROM BEING DAMAGE BY DEER.  
2. THE OWNER OF THE SOLAR FACILITY SHALL SUBMIT TO THE PLANNING BOARD FOR APPROVAL A VEGETATIVE SCREENING PLAN FOR THE NORTHERN BOUNDARY OF THE SITE IN THE EVENT THAT A HOUSE IS CONSTRUCTED ON THE NORTHEASTERN PORTION OF THE LOT LOCATED AT AND CURRENTLY KNOWN AS 61 OLD UPTON ROAD.

MODIFICATION TO A SPECIAL PERMIT  
650 KW SOLAR ELECTRIC SYSTEM  
79 OLD UPTON ROAD, GRAFTON, MA 01519

PROJECT NUMBER:  
905-0467

REV	DATE	DRAWN	CHECKED	RELEASE LEVEL	REVISIONS PER PLANNING BOARD	REVISIONS PER ABUTTERS COMMENTS
	12/07/14	JAW	SNL			
	01/21/15	JAW	SNL			
	01/30/15	JAW	SNL			
	02/29/16	SNL	SNL			
	07/06/16	LD	SNL			

SCALES STATED ON DRAWINGS ARE VALID ONLY WHEN PLOTTED ARCH D 24" x 36"

**C-4.1**  
LANDSCAPE PLAN

**LANDSCAPE PLAN**

SCALE: 1"=50'

