




**KEY**

- BORDERING VEGETATED WETLAND EDGE
- 100' BUFFER ZONE EDGE
- BORDERING VEGETATED WETLAND AREA
- BVW FLAG NUMBER
- EDGE OF PAVEMENT
- BERM OR CURBING UTILITY POLE
- POLE WITH LIGHT
- OVERHEAD WIRES
- 2' CONTOUR
- 10' CONTOUR
- X 123.1 EXISTING SPOT GRADE
- CHAIN LINK FENCE
- RETAINING WALL
- STONE WALL

N/F LUKAS  
 KARYN A. LUKAS  
 DAVID B. O'CONNOR

N/F WEBBER-LAVOIE


N/F ADAMS

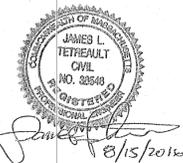

**THOMPSON-LISTON ASSOCIATES, INC.**  
 Professional Engineers Professional Land Surveyors  
 Landscape Architects Erosion Control Specialists  
 51 Main Street, Post Office Box 570, Boylston, MA 01505  
 Telephone 508-869-6151 FAX 508-869-6542

CLT. NO.	1002	JOB NO.	328-0813
DATE:	JANUARY 13, 2016	DWG NO.	CASA_WEST_STIDSEN.DWG

DATE:	REVISIONS DESCRIPTION
4-15-16	TOWN REVIEW
6-6-16	TOWN REVIEW
7-14-16	TOWN REVIEW
8-15-16	TOWN REVIEW

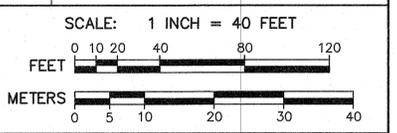

**"THE RIDINGS"**  
 PRELIMINARY SUBDIVISION GRADING PLAN  
 IN  
 GRAFTON, MASSACHUSETTS  
 PREPARED FOR OWNER/APPLICANT  
**CASA BUILDERS & DEVELOPERS CORP.**  
 STEVEN VENINCASA  
 P.O. BOX 1205  
 WESTBOROUGH, MASSACHUSETTS 01581  
 SHEET G1




**KEY**

- BORDERING VEGETATED WETLAND EDGE
- 100' BUFFER ZONE EDGE
- BORDERING VEGETATED WETLAND AREA
- BVW FLAG NUMBER
- EDGE OF PAVEMENT
- BERM OR CURBING UTILITY POLE WITH LIGHT
- OVERHEAD WIRES
- 2' CONTOUR
- 10' CONTOUR
- x 123.1 EXISTING SPOT GRADE
- CHAIN LINK FENCE
- RETAINING WALL
- STONE WALL




**THOMPSON-LISTON ASSOCIATES, INC.**  
 Professional Engineers Professional Land Surveyors  
 Landscape Architects Erosion Control Specialists  
 51 Main Street, Post Office Box 570, Boylston, MA 01505  
 Telephone 508-869-6151 FAX 508-869-6542

CLT. NO.	1002	JOB NO.	328-0813
DATE:	JANUARY 13, 2016	DWG. NO.	CASA_WEST_STIDSEN.DWG
REVISIONS			
DATE:	DESCRIPTION		
4-15-16	TOWN REVIEW		
6-6-16	TOWN REVIEW		
7-14-16	TOWN REVIEW		
8-15-16	TOWN REVIEW		

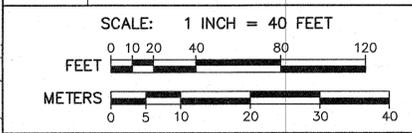

**"THE RIDINGS"**  
 PRELIMINARY SUBDIVISION GRADING PLAN  
 IN  
 GRAFTON, MASSACHUSETTS  
 PREPARED FOR OWNER/APPLICANT  
**CASA BUILDERS & DEVELOPERS CORP.**  
 STEVEN VENINCASA  
 P.O. BOX 1205  
 WESTBOROUGH, MASSACHUSETTS 01581  
 SHEET G2

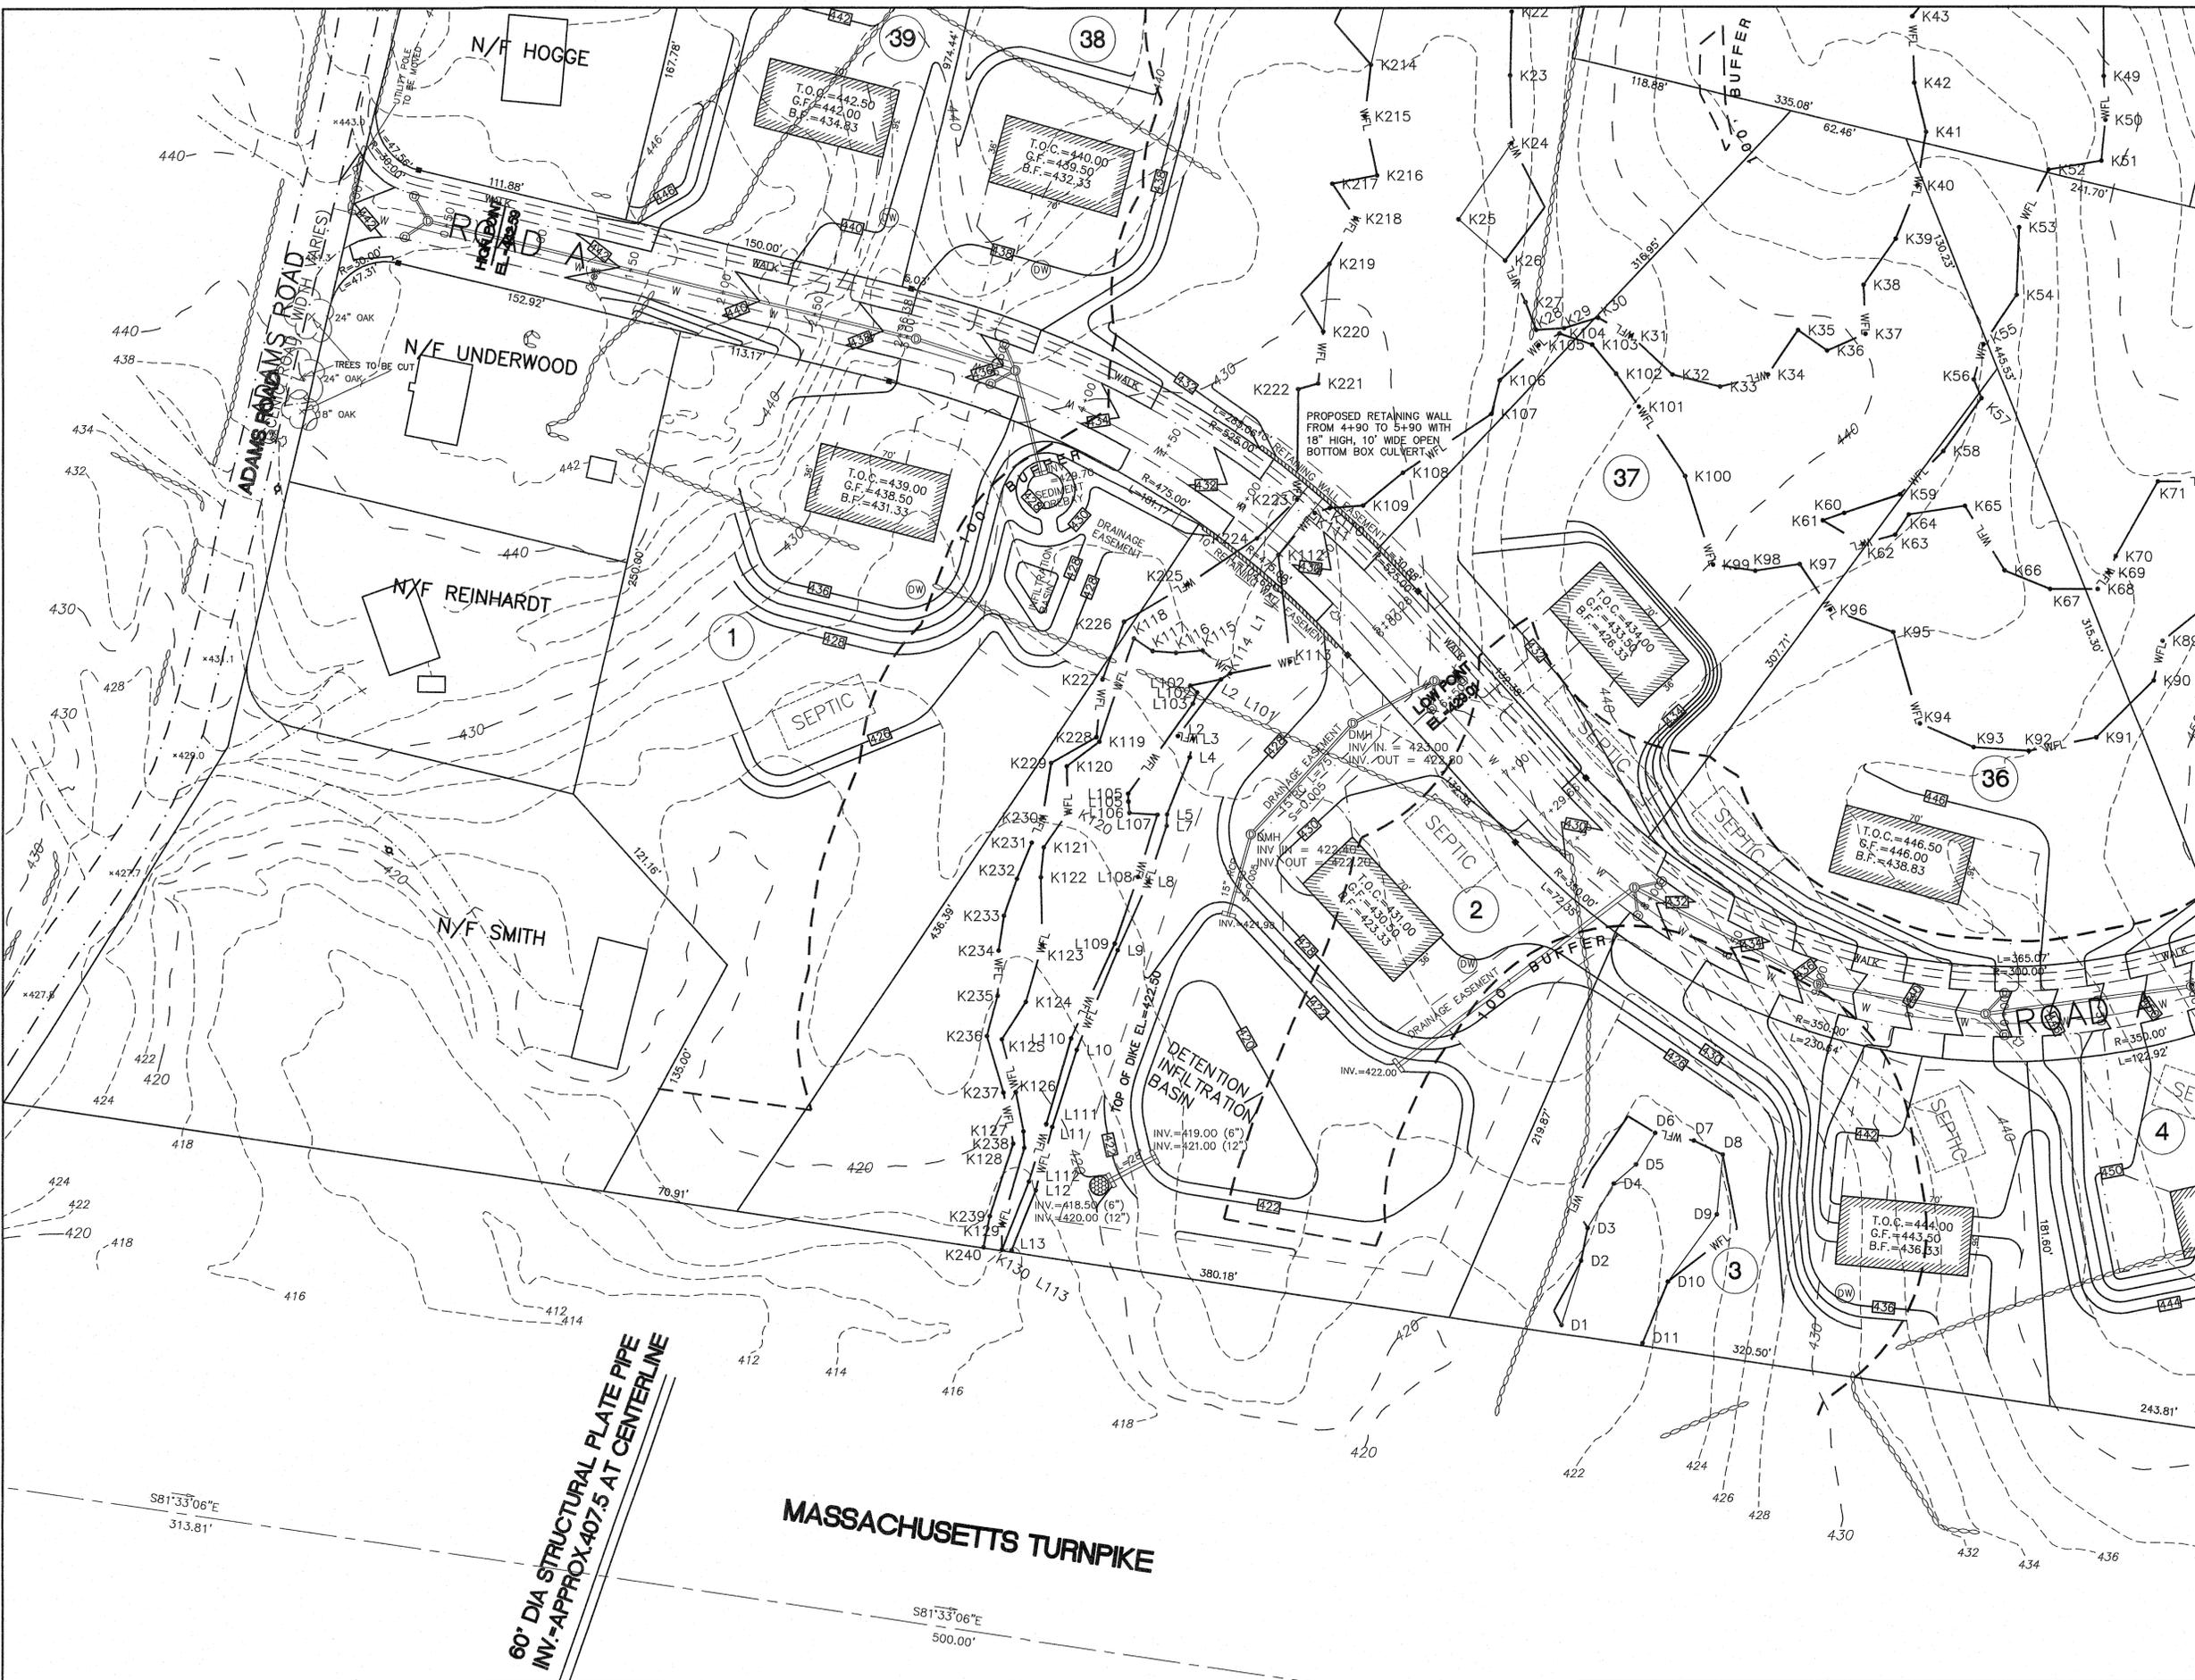

**KEY**

	BORDERING VEGETATED WETLAND EDGE
	100' BUFFER ZONE EDGE
	BORDERING VEGETATED WETLAND AREA
	BVW FLAG NUMBER
	EDGE OF PAVEMENT
	BERM OR CURBING UTILITY POLE WITH LIGHT
	OVERHEAD WIRES
	2' CONTOUR
	10' CONTOUR
	EXISTING SPOT GRADE
	CHAIN LINK FENCE
	RETAINING WALL
	STONE WALL




**THOMPSON-LISTON ASSOCIATES, INC.**  
 Professional Engineers Professional Land Surveyors  
 Landscape Architects Erosion Control Specialists  
 51 Main Street, Post Office Box 570, Boylston, MA 01505  
 Telephone 508-869-6151 FAX 508-869-6942

CLT. NO. 1002 JOB NO. 328-0813

DATE: JANUARY 13, 2016 DWG. NO. CASA\_WEST\_STIDSEN.DWG

REVISIONS	
DATE:	DESCRIPTION
4-15-16	TOWN REVIEW
6-8-16	TOWN REVIEW
7-14-16	TOWN REVIEW
8-15-16	TOWN REVIEW

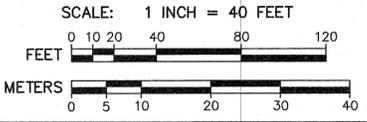

**"THE RIDINGS"**  
 PRELIMINARY SUBDIVISION GRADING PLAN  
 IN  
 GRAFTON, MASSACHUSETTS  
 PREPARED FOR OWNER/APPLICANT  
**CASA BUILDERS & DEVELOPERS CORP.**  
 STEVEN VENINCASA  
 P.O. BOX 1205  
 WESTBOROUGH, MASSACHUSETTS 01581  
 SHEET G3

60" DIA STRUCTURAL PLATE PIPE  
 INV. APPROX. 407.5 AT CENTERLINE

MASSACHUSETTS TURNPIKE



**KEY**

	BORDERING VEGETATED WETLAND EDGE
	100' BUFFER ZONE EDGE
	BORDERING VEGETATED WETLAND AREA
	BVW FLAG NUMBER
	EDGE OF PAVEMENT
	BERM OR CURBING UTILITY POLE POLE WITH LIGHT
	OVERHEAD WIRES
	2' CONTOUR
	10' CONTOUR
	EXISTING SPOT GRADE
	CHAIN LINK FENCE
	RETAINING WALL
	STONE WALL




**THOMPSON-LISTON ASSOCIATES, INC.**  
Professional Engineers Professional Land Surveyors  
Landscape Architects Erosion Control Specialists  
51 Main Street, Post Office Box 570, Boylston, MA 01505  
Telephone 508-869-6151 FAX 508-869-6842


CLT. NO. 1002 JOB NO. 328-0813

DATE: JANUARY 13, 2016 DWG NO. CASA\_WEST\_STIDSEN.DWG

REVISIONS	
DATE:	DESCRIPTION
4-15-16	TOWN REVIEW
6-6-16	TOWN REVIEW
7-14-16	TOWN REVIEW
8-15-16	TOWN REVIEW

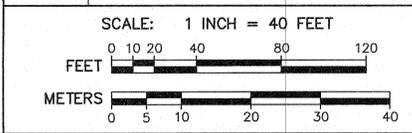

**"THE RIDINGS"**  
PRELIMINARY SUBDIVISION GRADING PLAN  
IN  
**GRAFTON, MASSACHUSETTS**  
PREPARED FOR OWNER/APPLICANT  
**CASA BUILDERS & DEVELOPERS CORP.**  
**STEVEN VENINCASA**  
P.O. BOX 1205  
WESTBOROUGH, MASSACHUSETTS 01581  
SHEET G4

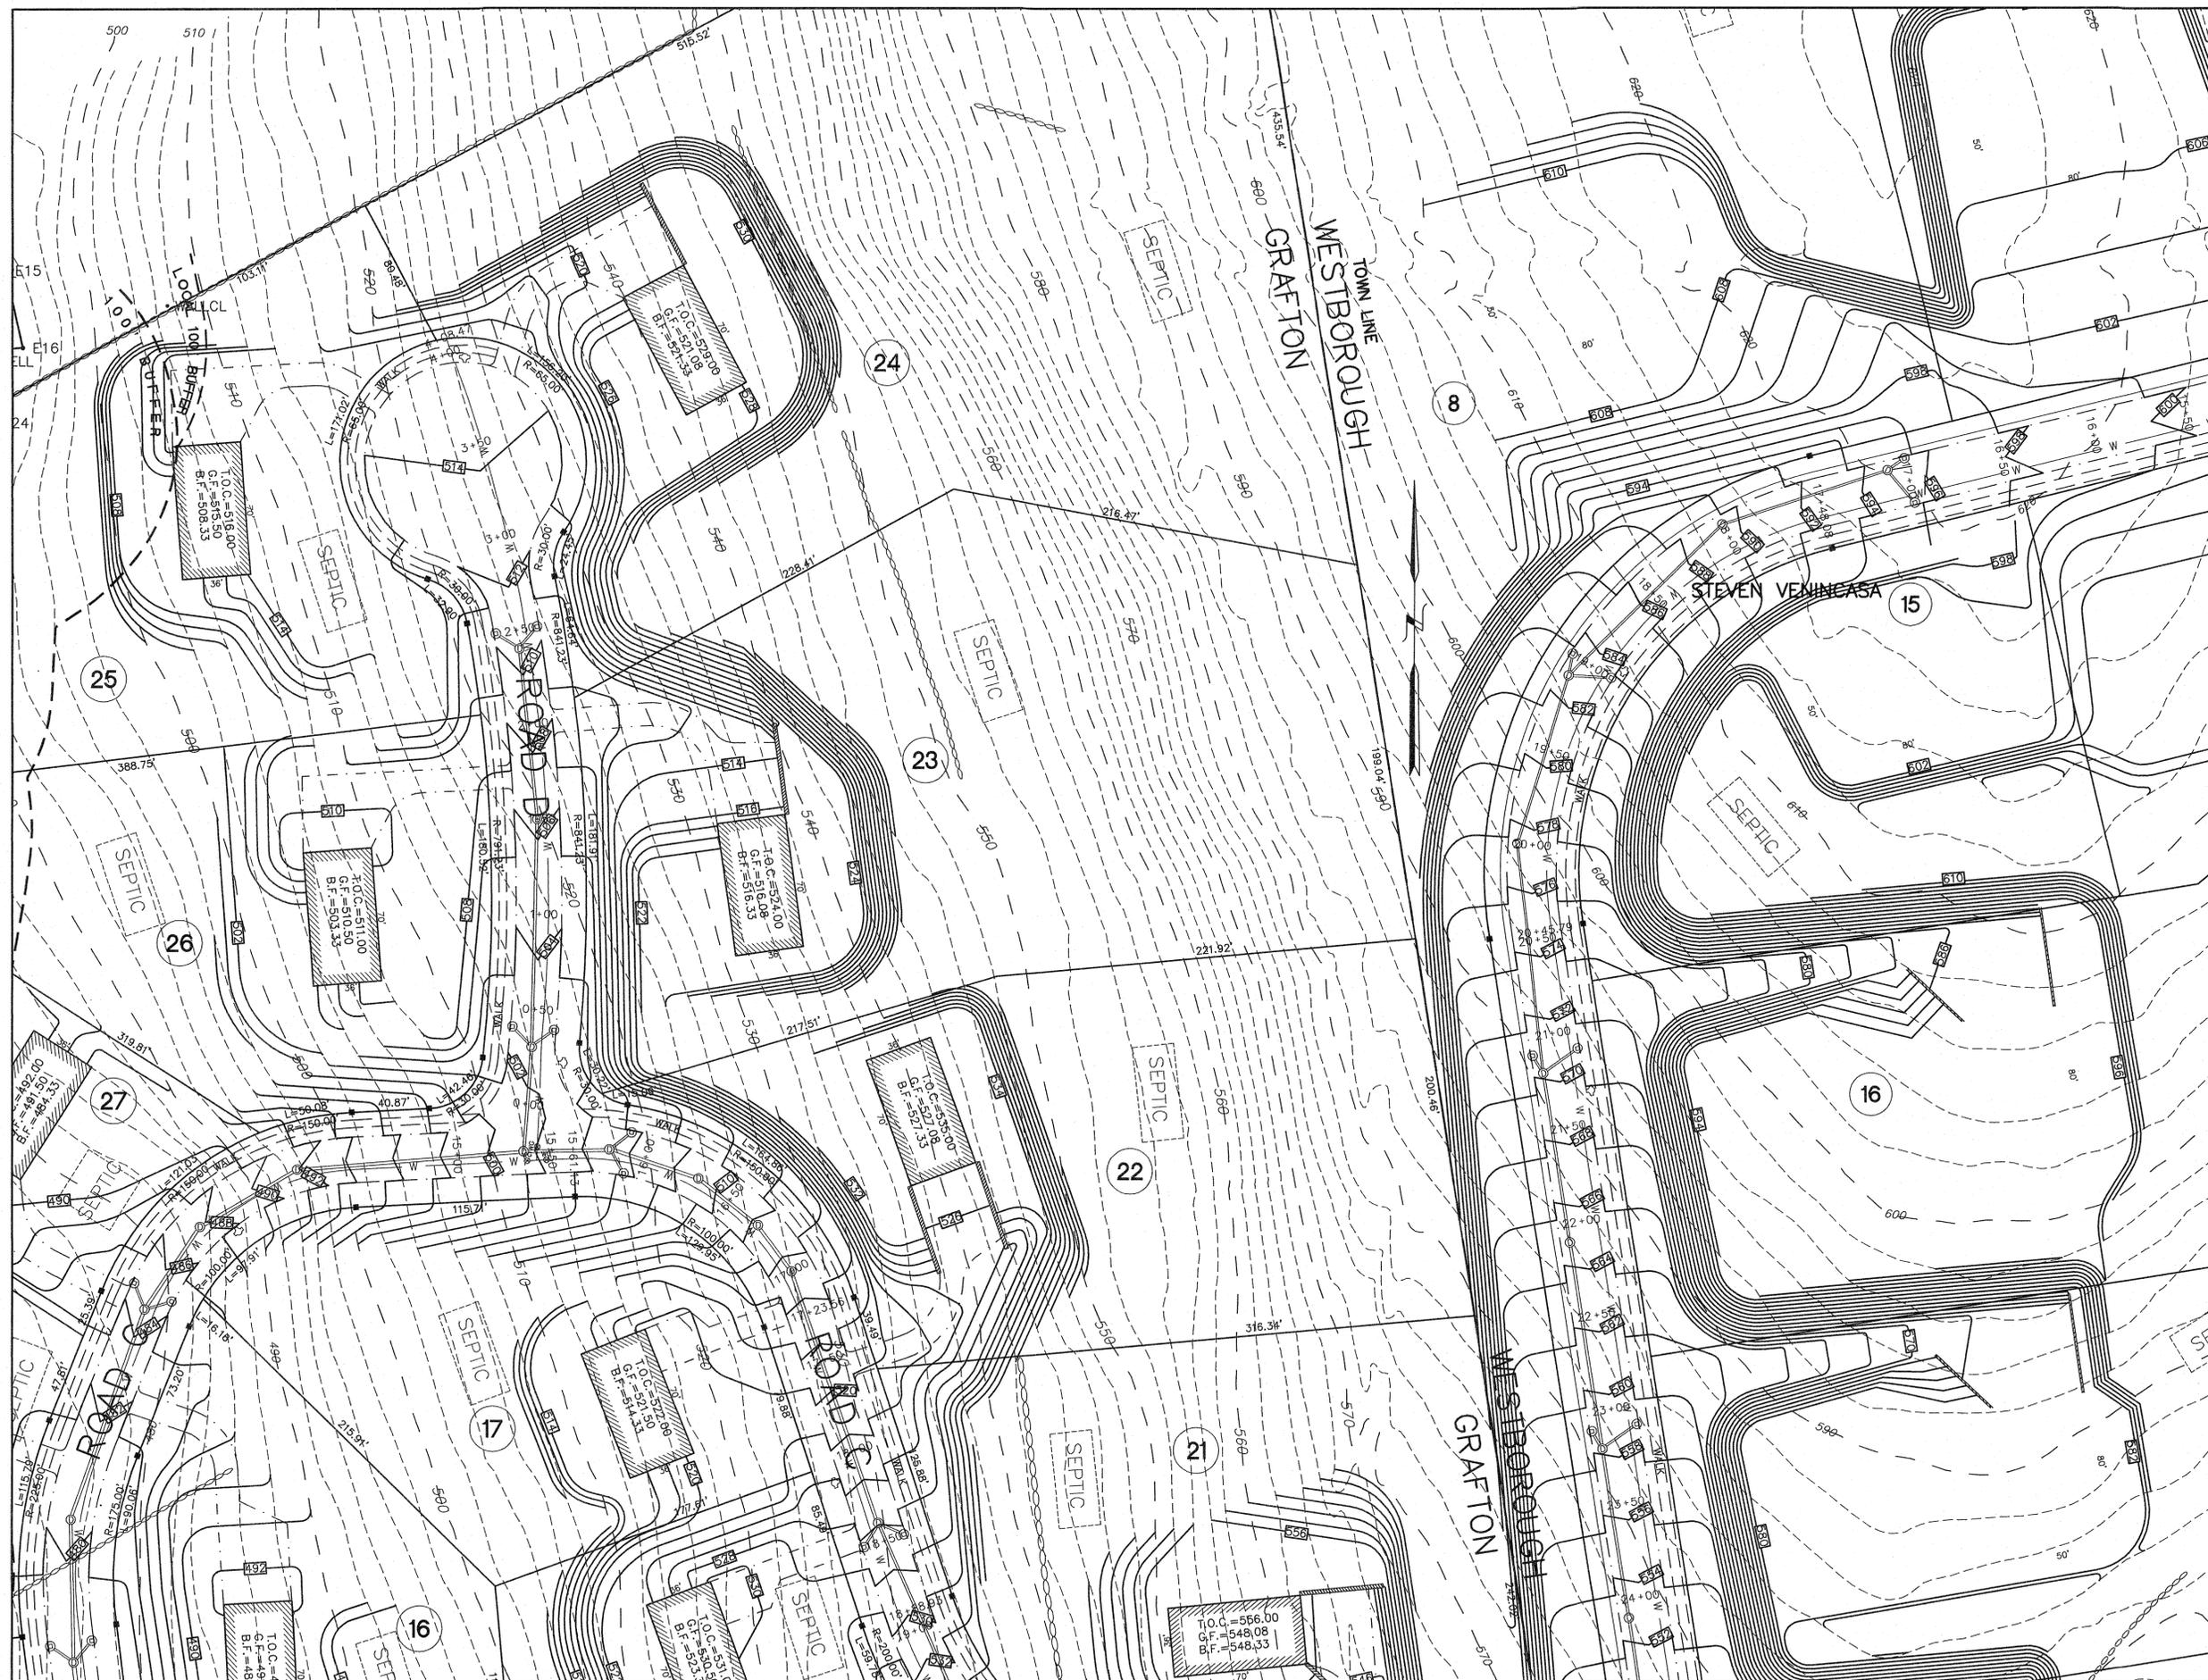

**KEY**

- BORDERING VEGETATED WETLAND EDGE
- 100' BUFFER ZONE EDGE
- BORDERING VEGETATED WETLAND AREA
- F25\* BVW FLAG NUMBER
- EDGE OF PAVEMENT
- BERM OR CURBING UTILITY POLE POLE WITH LIGHT
- OVERHEAD WIRES
- 2' CONTOUR
- 10' CONTOUR
- x 123.1 EXISTING SPOT GRADE
- CHAIN LINK FENCE
- RETAINING WALL
- STONE WALL




**THOMPSON-LISTON ASSOCIATES, INC.**  
 Professional Engineers Professional Land Surveyors  
 Landscape Architects Erosion Control Specialists  
 51 Main Street, Post Office Box 570, Boylston, MA 01505  
 Telephone 508-869-6151 FAX 508-869-6842

CLT. NO. 1002 JOB NO. 328-0813

DATE: JANUARY 13, 2016 DWG NO. CASA\_WEST\_STIDSEN.DWG

REVISIONS	
DATE:	DESCRIPTION
4-15-16	TOWN REVIEW
6-6-16	TOWN REVIEW
7-14-16	TOWN REVIEW
8-15-16	TOWN REVIEW

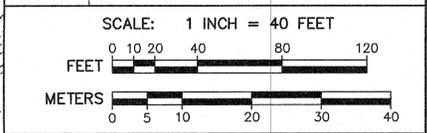

**"THE RIDINGS"**  
 PRELIMINARY SUBDIVISION  
 GRADING PLAN  
 IN  
 GRAFTON, MASSACHUSETTS  
 PREPARED FOR OWNER/APPLICANT  
**CASA BUILDERS & DEVELOPERS CORP.**  
 STEVEN VENINCASA  
 P.O. BOX 1205  
 WESTBOROUGH, MASSACHUSETTS 01581  
 SHEET G5




**KEY**

- BORDERING VEGETATED WETLAND EDGE
- 100' BUFFER ZONE EDGE
- BORDERING VEGETATED WETLAND AREA
- BVW FLAG NUMBER
- EDGE OF PAVEMENT
- BERM OR CURBING UTILITY POLE WITH LIGHT
- OVERHEAD WIRES
- 2' CONTOUR
- 10' CONTOUR
- EXISTING SPOT GRADE
- CHAIN LINK FENCE
- RETAINING WALL
- STONE WALL


Professional Engineers Professional Land Surveyors  
 Landscape Architects Erosion Control Specialists

51 Main Street, Post Office Box 570, Boylston, MA 01505  
 Telephone 508-869-6151 FAX 508-869-6542

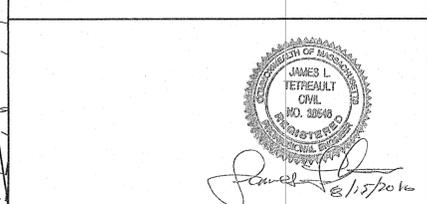


**THOMPSON-LISTON ASSOCIATES, INC.**  
 Professional Engineers Professional Land Surveyors  
 Landscape Architects Erosion Control Specialists  
 51 Main Street, Post Office Box 570, Boylston, MA 01505  
 Telephone 508-869-6151 FAX 508-869-6542

CLT. NO.	1002	JOB NO.	328-0813
DATE:	JANUARY 13, 2016	DWG. NO.	CASA_WEST_STIDSEN.DWG
REVISIONS			
DATE:		DESCRIPTION	
4-15-16		TOWN REVIEW	
6-6-16		TOWN REVIEW	
7-14-16		TOWN REVIEW	
8-15-16		TOWN REVIEW	

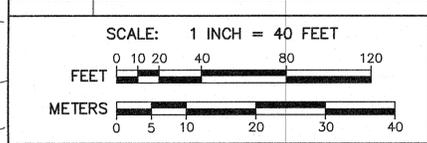

**"THE RIDINGS"**  
 PRELIMINARY SUBDIVISION GRADING PLAN  
 IN  
 GRAFTON, MASSACHUSETTS  
 PREPARED FOR OWNER/APPLICANT  
**CASA BUILDERS & DEVELOPERS CORP.**  
 STEVEN VENINCASA  
 P.O. BOX 1205  
 WESTBOROUGH, MASSACHUSETTS 01581  
 SHEET G6

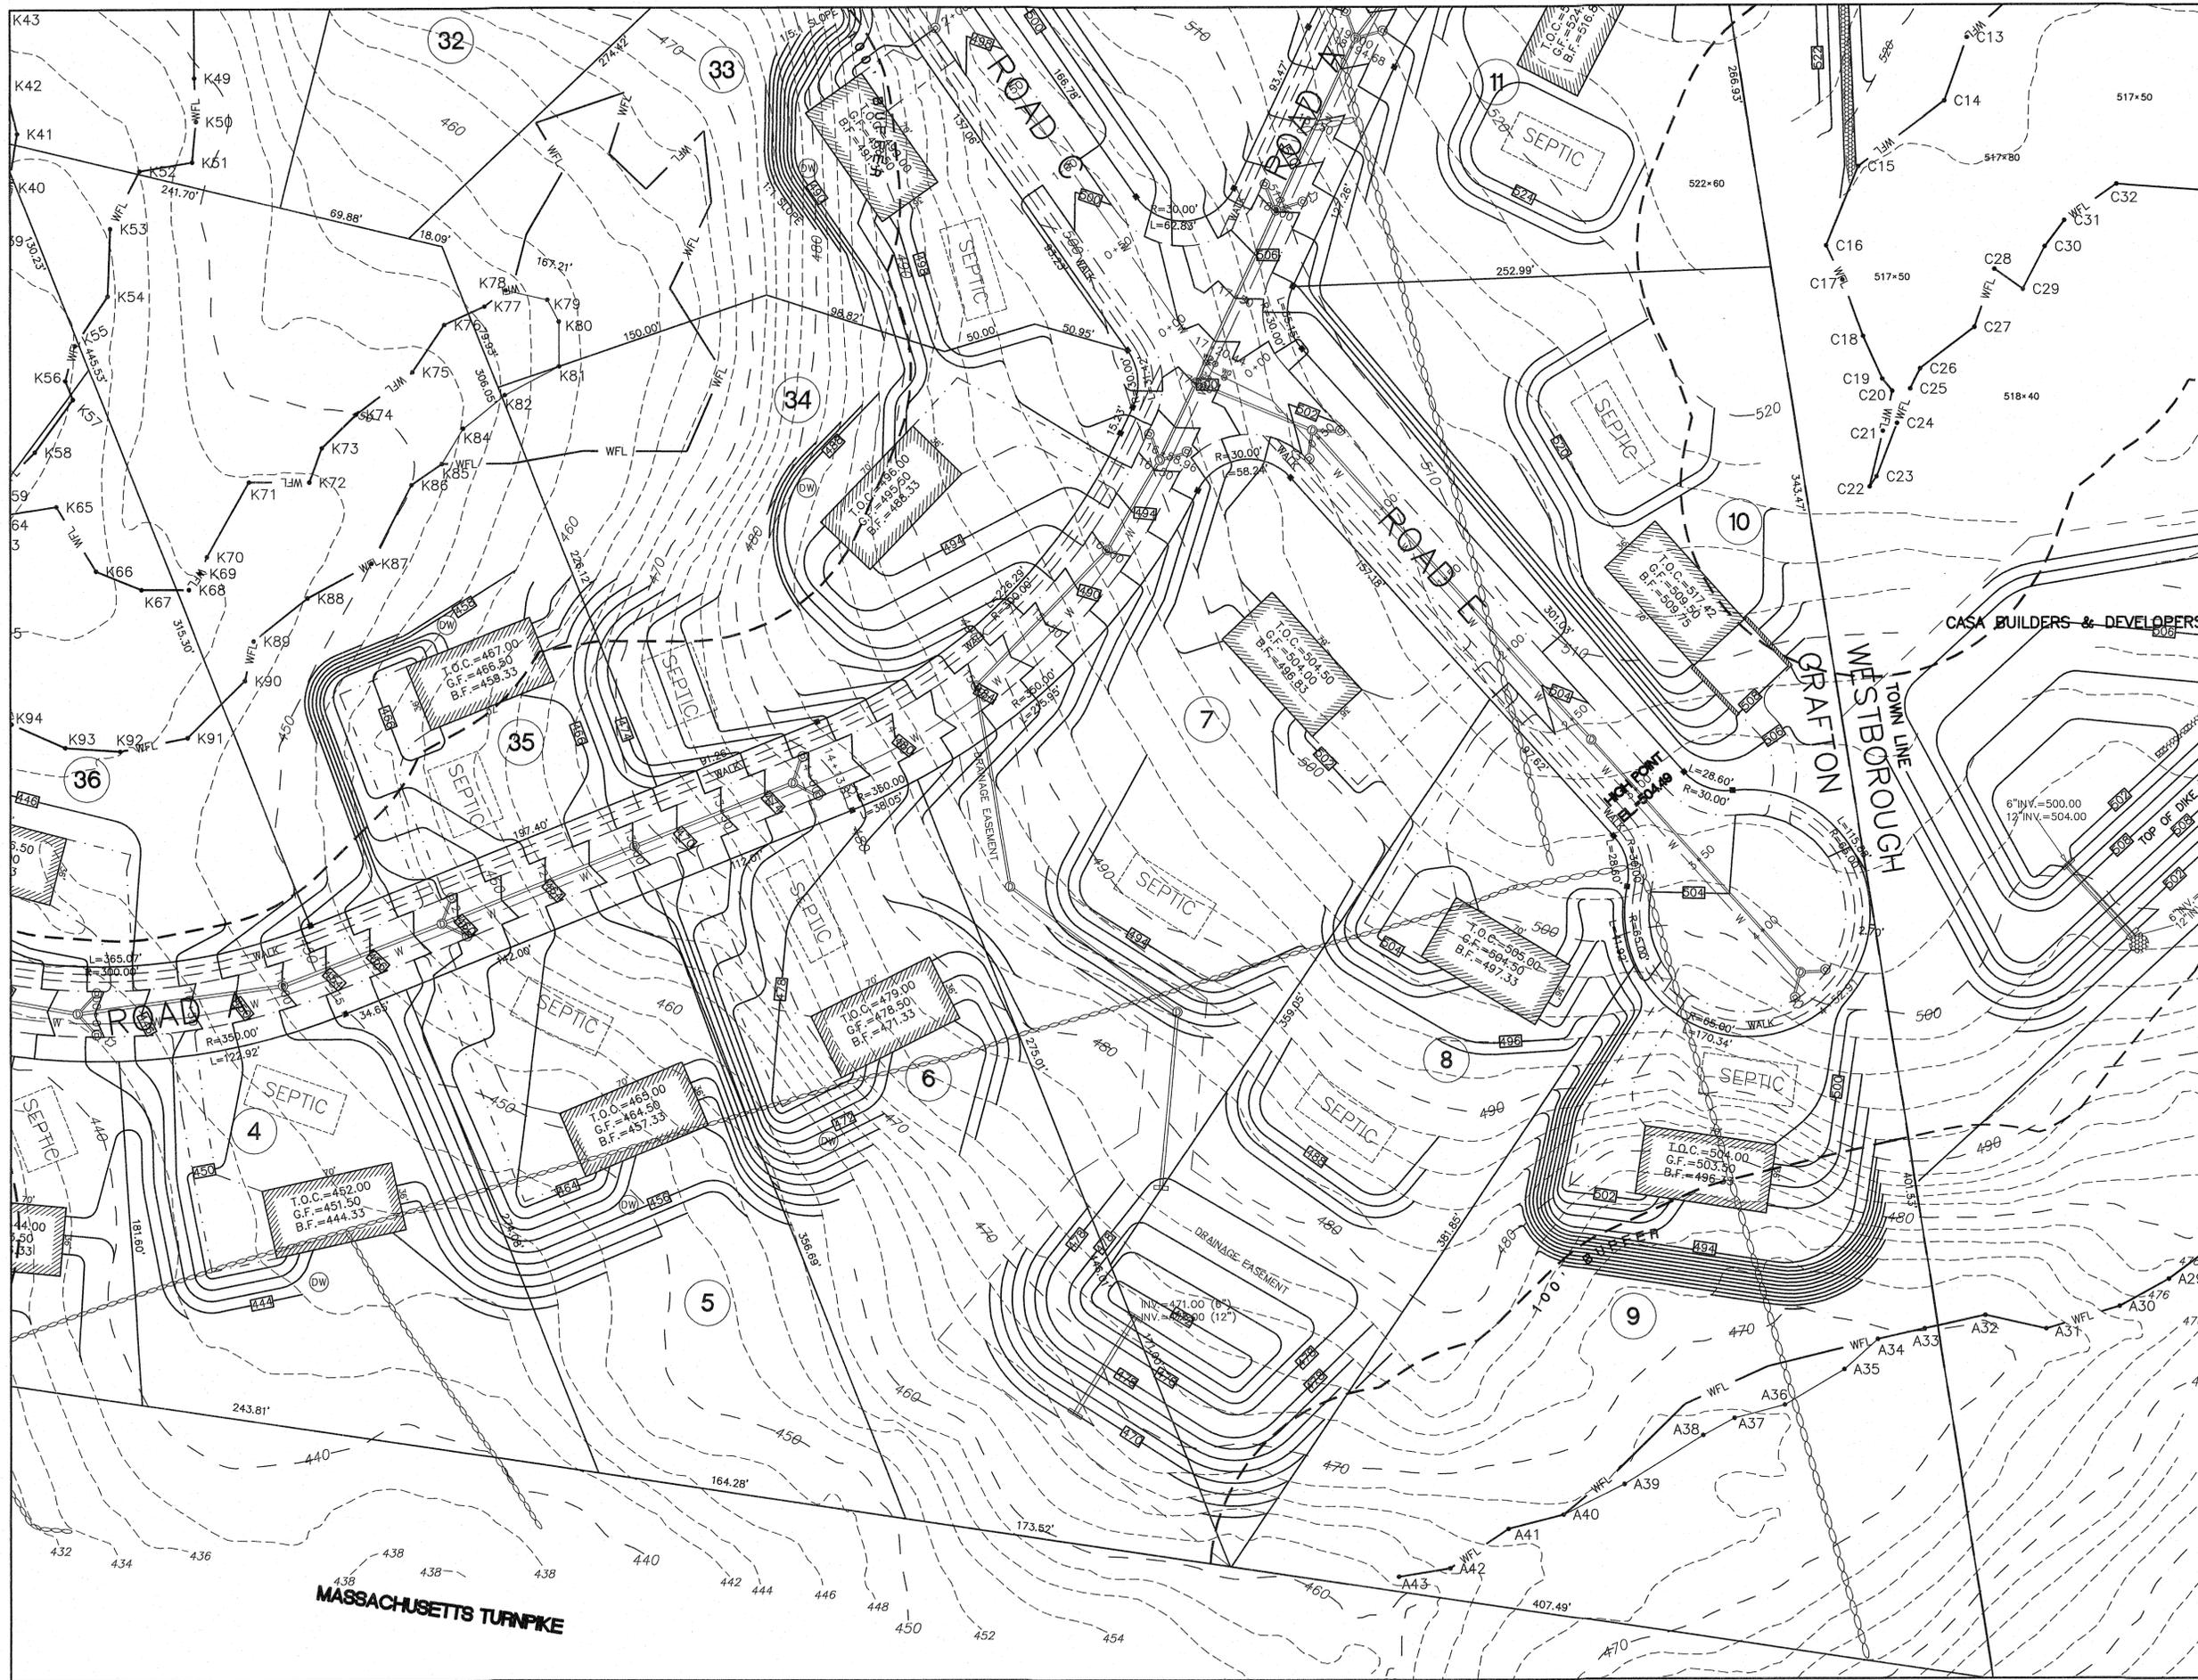

**KEY**

- BORDERING VEGETATED WETLAND EDGE
- 100' BUFFER ZONE EDGE
- BORDERING VEGETATED WETLAND AREA
- BVW FLAG NUMBER
- EDGE OF PAVEMENT
- BERM OR CURBING
- UTILITY POLE
- POLE WITH LIGHT
- OVERHEAD WIRES
- 2' CONTOUR
- 10' CONTOUR
- EXISTING SPOT GRADE
- CHAIN LINK FENCE
- RETAINING WALL
- STONE WALL

**THOMPSON-LISTON ASSOCIATES, INC.**  
Professional Engineers Professional Land Surveyors  
Landscape Architects Erosion Control Specialists  
51 Main Street, Post Office Box 570, Boylston, MA 01505  
Telephone 508-869-6151 FAX 508-869-6842

CLT. NO. 1002 JOB NO. 328-0813  
DATE: JANUARY 13, 2016 DWG. NO. CASA\_WEST\_STIDSEN.DWG

DATE:	REVISIONS DESCRIPTION
4-15-16	TOWN REVIEW
6-6-16	TOWN REVIEW
7-14-16	TOWN REVIEW
8-15-16	TOWN REVIEW

SCALE: 1 INCH = 40 FEET  
FEET 0 10 20 40 80 120  
METERS 0 5 10 20 30 40

**"THE RIDINGS"**  
PRELIMINARY SUBDIVISION GRADING PLAN  
IN  
**GRAFTON, MASSACHUSETTS**  
PREPARED FOR OWNER/APPLICANT  
**CASA BUILDERS & DEVELOPERS CORP.**  
STEVEN VENINCASA  
P.O. BOX 1205  
WESTBOROUGH, MASSACHUSETTS 01581  
SHEET G7

