

REMOVE 14 SEATS

ENTRY

ENTRY

ENTRY

SCOPE OF PROJECT  
14 SEATS

EXISTING COVERED CONCRETE

EXISTING

Proposed Seating

Scale 1/4" = 1'-0"

THESE PLANS ARE THE PROPERTY OF PAUL M. APKARIAN ARCHITECTS AND MAY NOT BE COPIED, REPRODUCED OR IN ANYWAY DUPLICATED FOR CONSTRUCTION WITHOUT WRITTEN PERMISSION OF PAUL M. APKARIAN ARCHITECTS

**Paul Apkarian Architects, Inc.**  
 architecture • interiors • planning  
 www.paaai.net  
 508.561.0157 (t) paul@paaai.net


No.	Date	Description	Revisions

PROPOSED  
 198 Worcester Street  
 Grafton, MA

SCALE	1/4" = 1'-0"
DESIGNED	PMA
DRAWN	PMA
CHECKED	
FILE NAME	
PLOTTED	
ISSUE DATE	08.20.19
JOB NO.	2017_40

ARCHITECTURAL  
 Exterior Seating Plan

A1.0

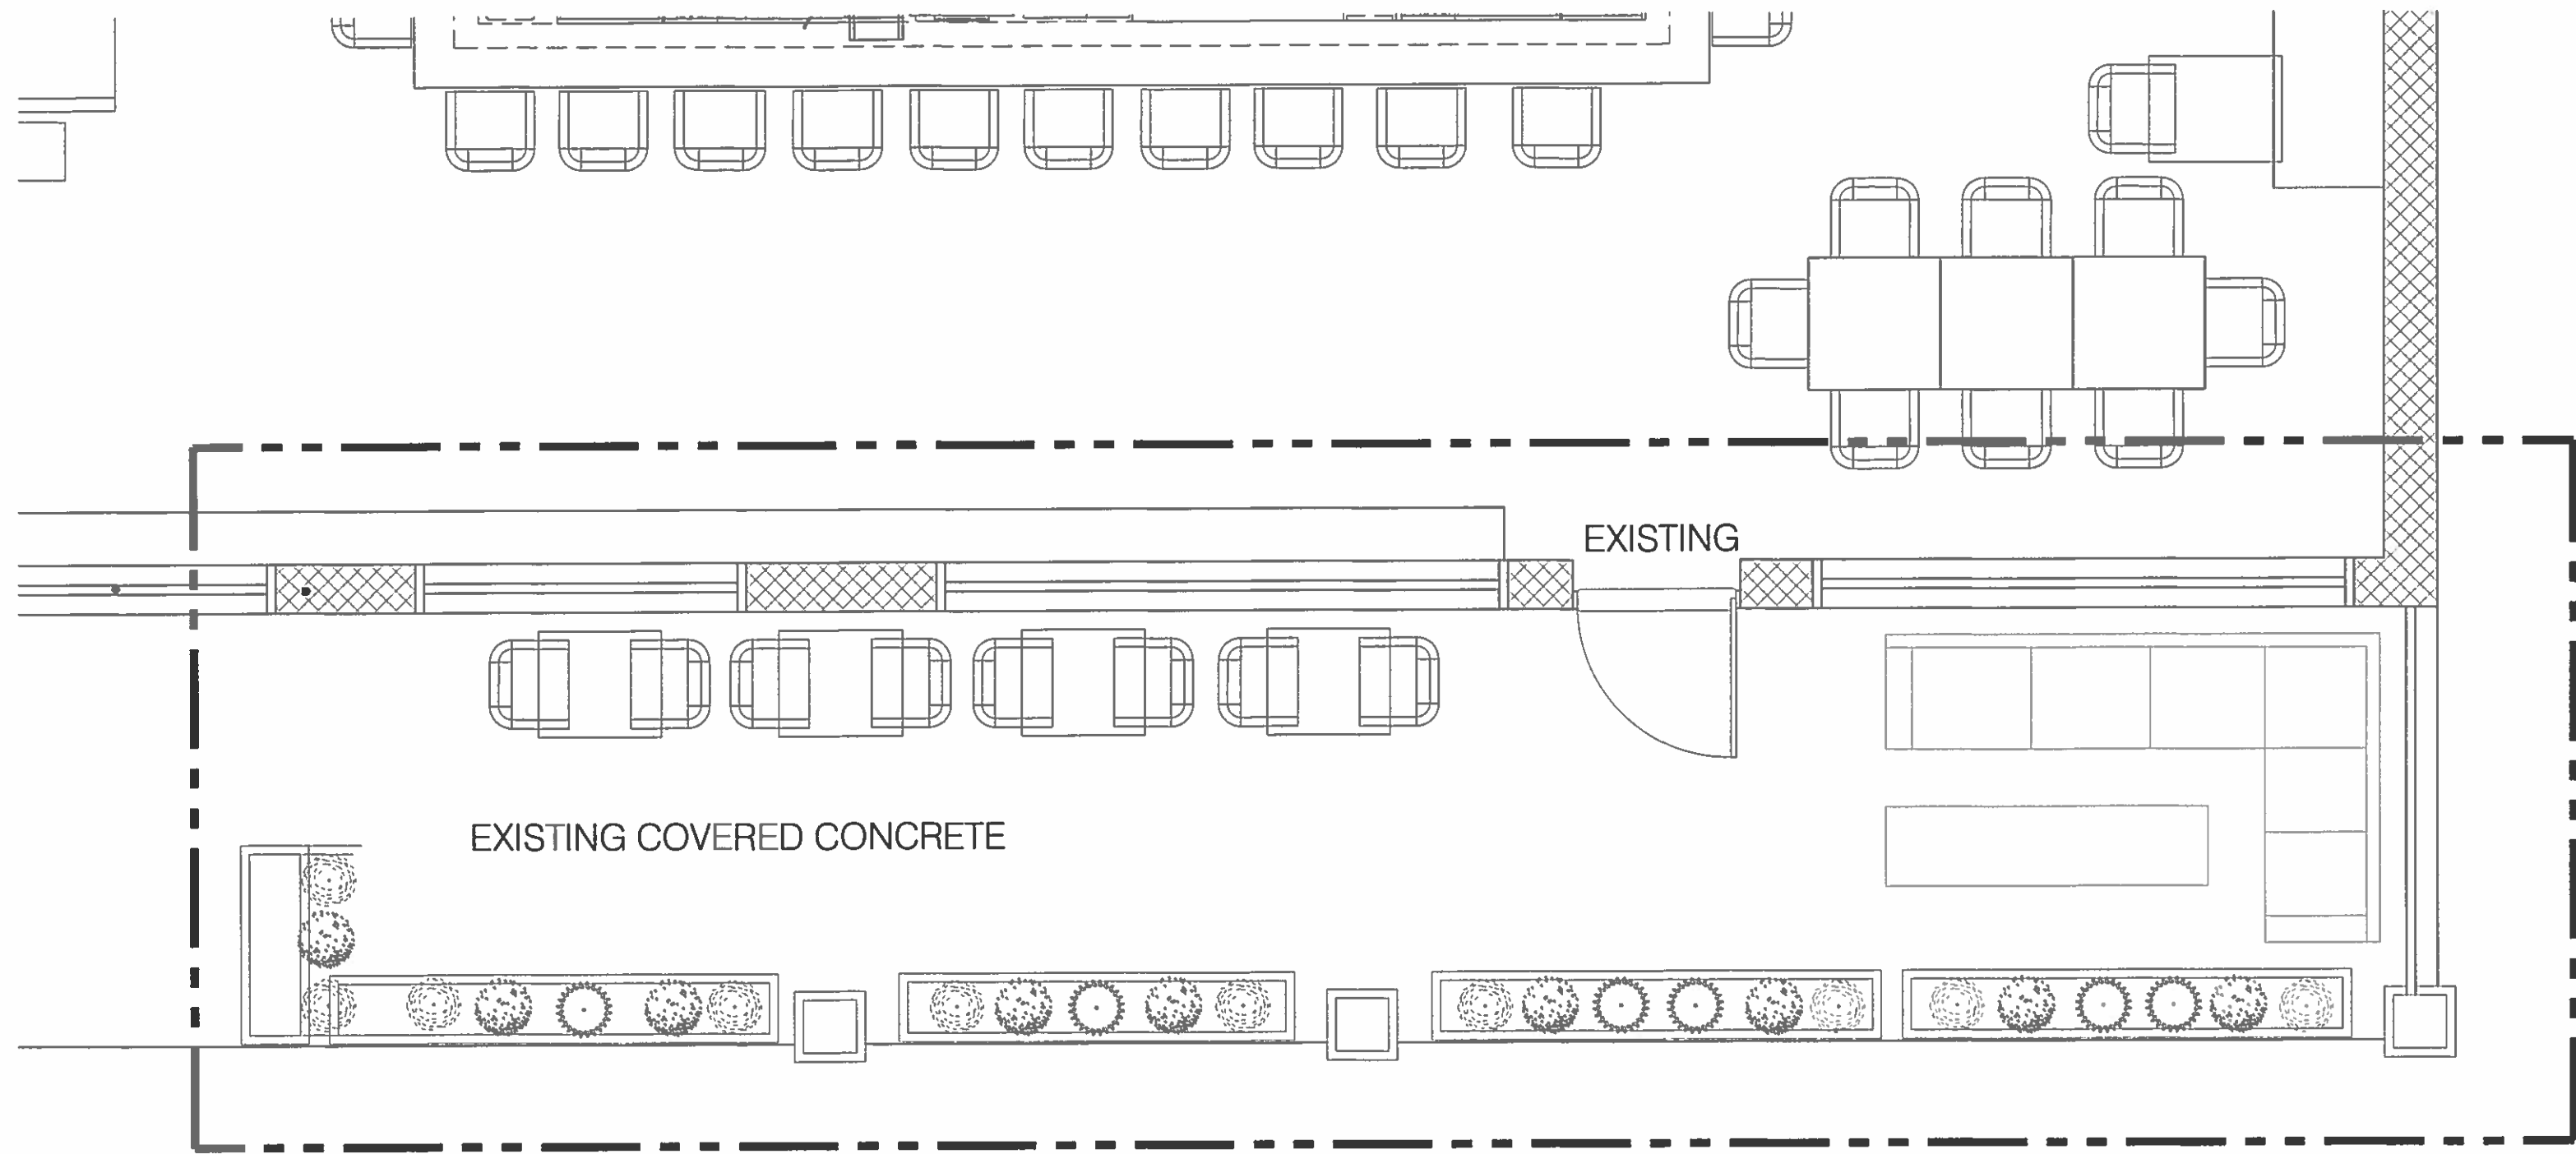

EXISTING

EXISTING COVERED CONCRETE

Proposed Seating