

REMOVE 14 SEATS

ENTRY

ENTRY

ENTRY

SCOPE OF PROJECT
14 SEATS

EXISTING COVERED CONCRETE

EXISTING

Proposed Seating

Scale 1/4" = 1'-0"

THESE PLANS ARE THE PROPERTY OF PAUL M. APKARIAN, ARCHITECTS, AND MAY NOT BE COPIED, REPRODUCED OR IN ANYWAY DUPLICATED FOR CONSTRUCTION WITHOUT WRITTEN PERMISSION OF PAUL M. APKARIAN ARCHITECTS

Paul Apkarian Architects, Inc.
 architecture • interiors • planning
 www.paai.net
 508.561.0157 (t) paul@paai.net


No.	Date	Description	Revisions

PROPOSED
 198 Worcester Street
 Grafton, MA

SCALE	1/4" = 1'-0"
DESIGNED	PMA
DRAWN	PMA
CHECKED	
FILE NAME	
PLOTTED	
ISSUE DATE	08/20/18
JOB NO.	2017_40

ARCHITECTURAL
 Exterior Seating Plan

A1.0

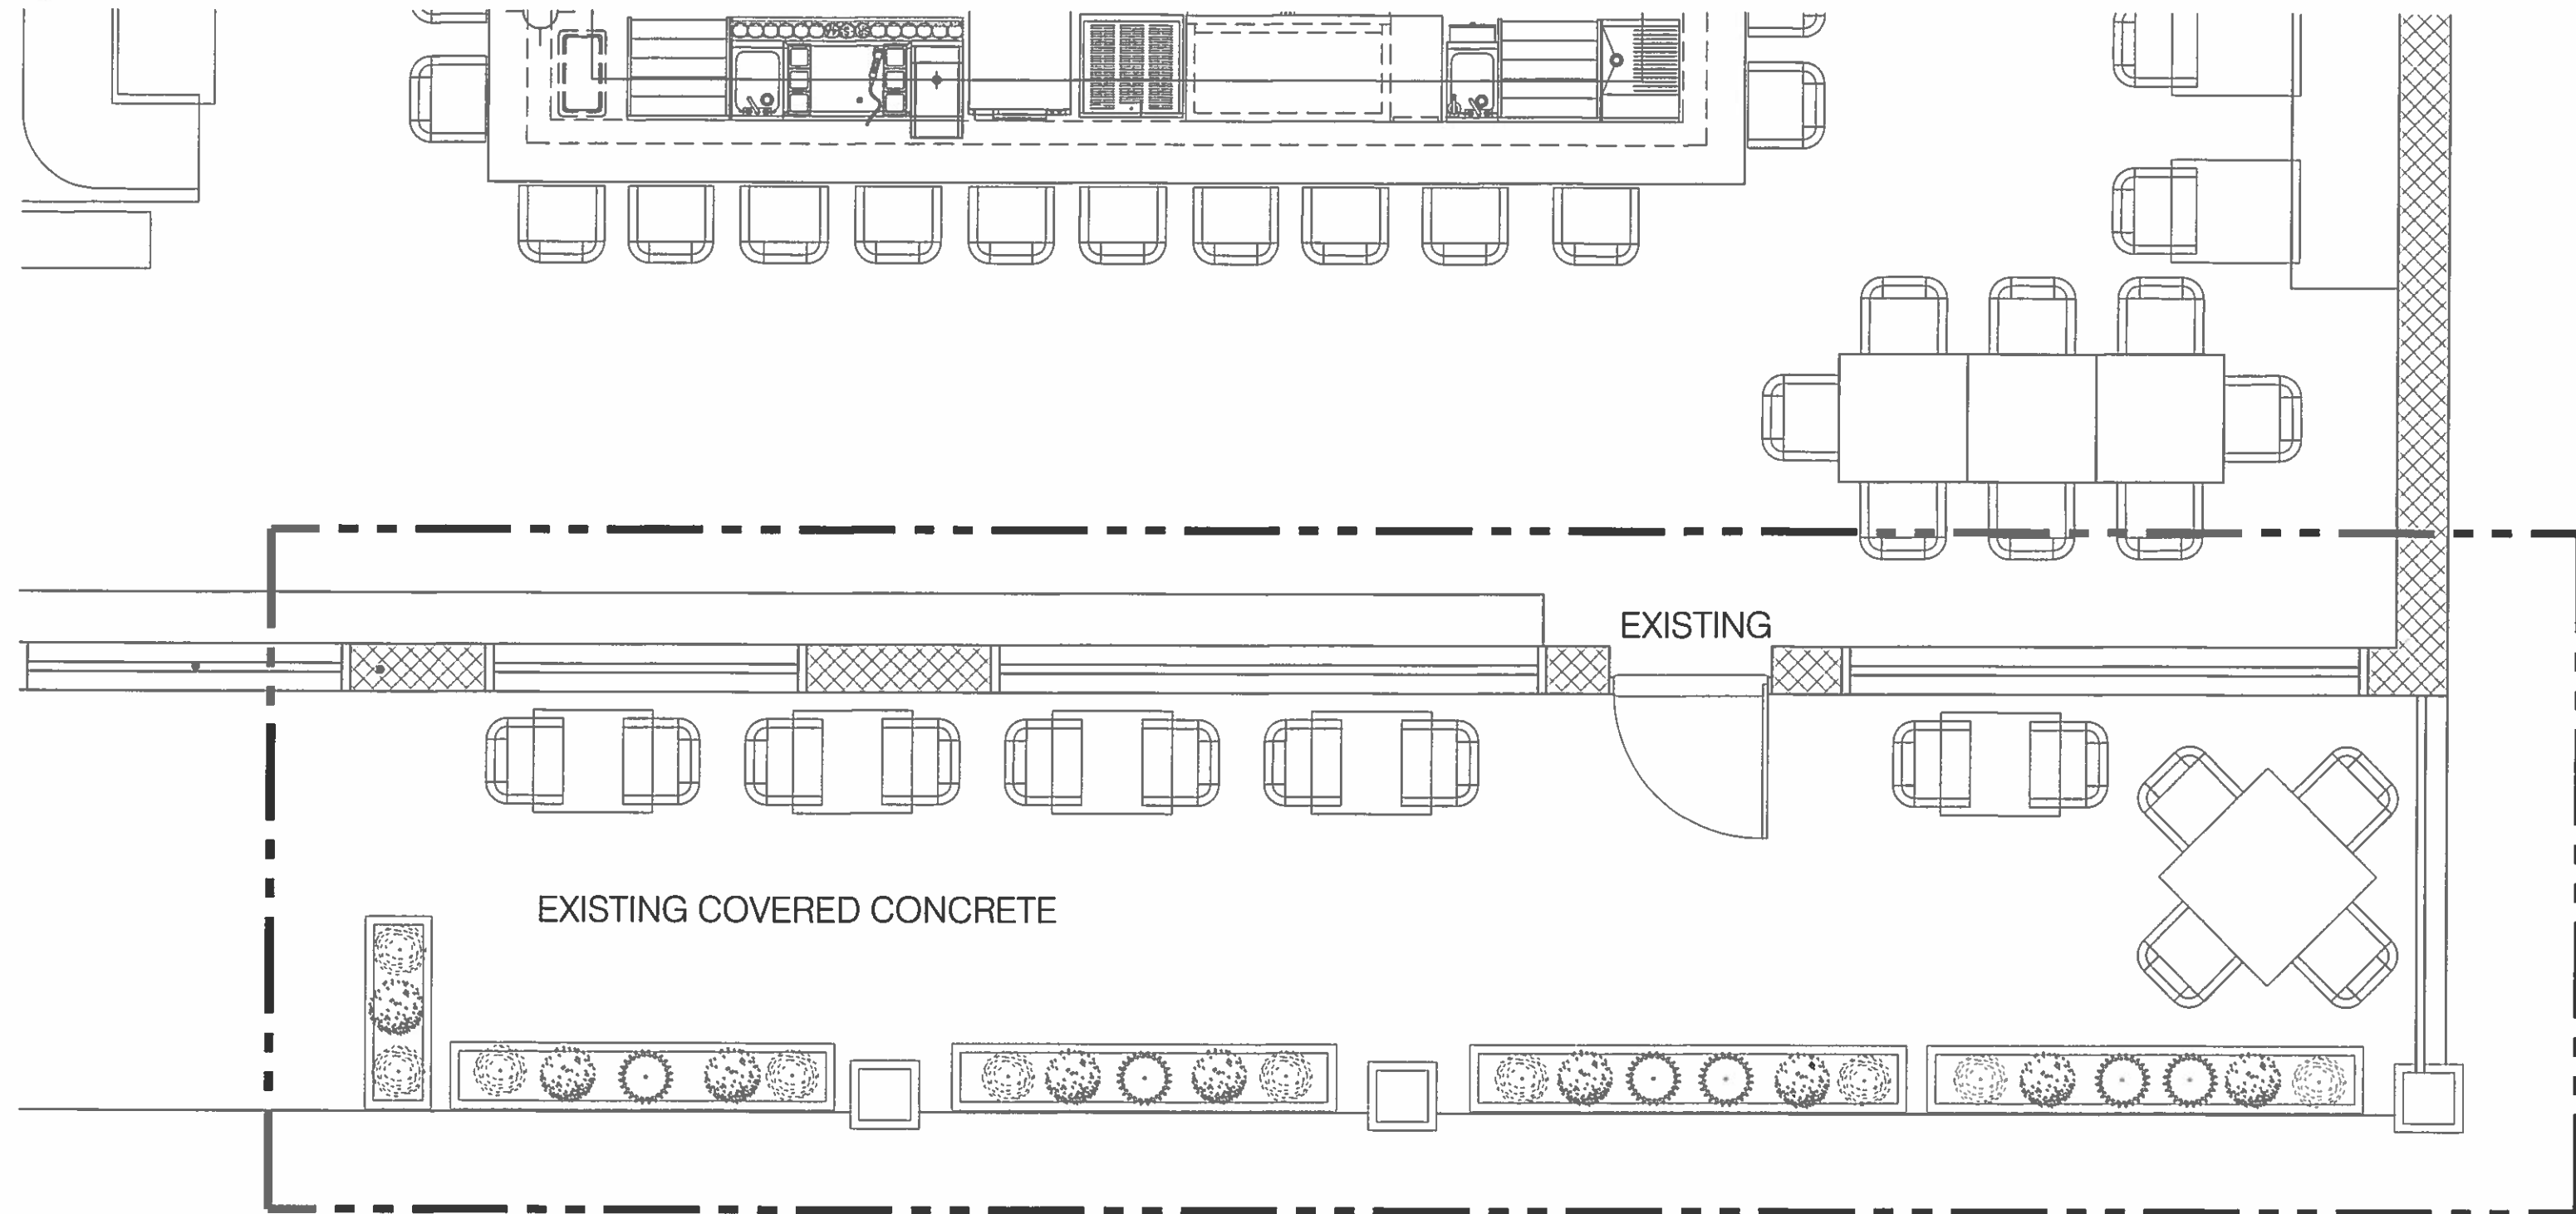

Proposed Seating