

Scale 1/4" = 1'-0"

THESE PLANS ARE THE PROPERTY OF PAUL M. APKARIAN ARCHITECTS, AND MAY NOT BE COPIED, REPRODUCED OR IN ANYWAY DUPLICATED FOR CONSTRUCTION WITHOUT WRITTEN PERMISSION OF PAUL M. APKARIAN ARCHITECTS

Paul Apkarian Architects, Inc.
 architecture • interiors • planning
 www.paai.net
 508.661.0157 (t) paul@paai.net


No.	Date	Description	Revisions

PROPOSED
 198 Worcester Street
 Grafton, MA

SCALE	1/4" = 1'-0"
DESIGNED	PMA
DRAWN	PMA
CHECKED	
FILE NAME	
PLOTTED	
ISSUE DATE	08.30.18
JOB NO.	2017-40

ARCHITECTURAL
 Exterior Seating Plan

A1.0

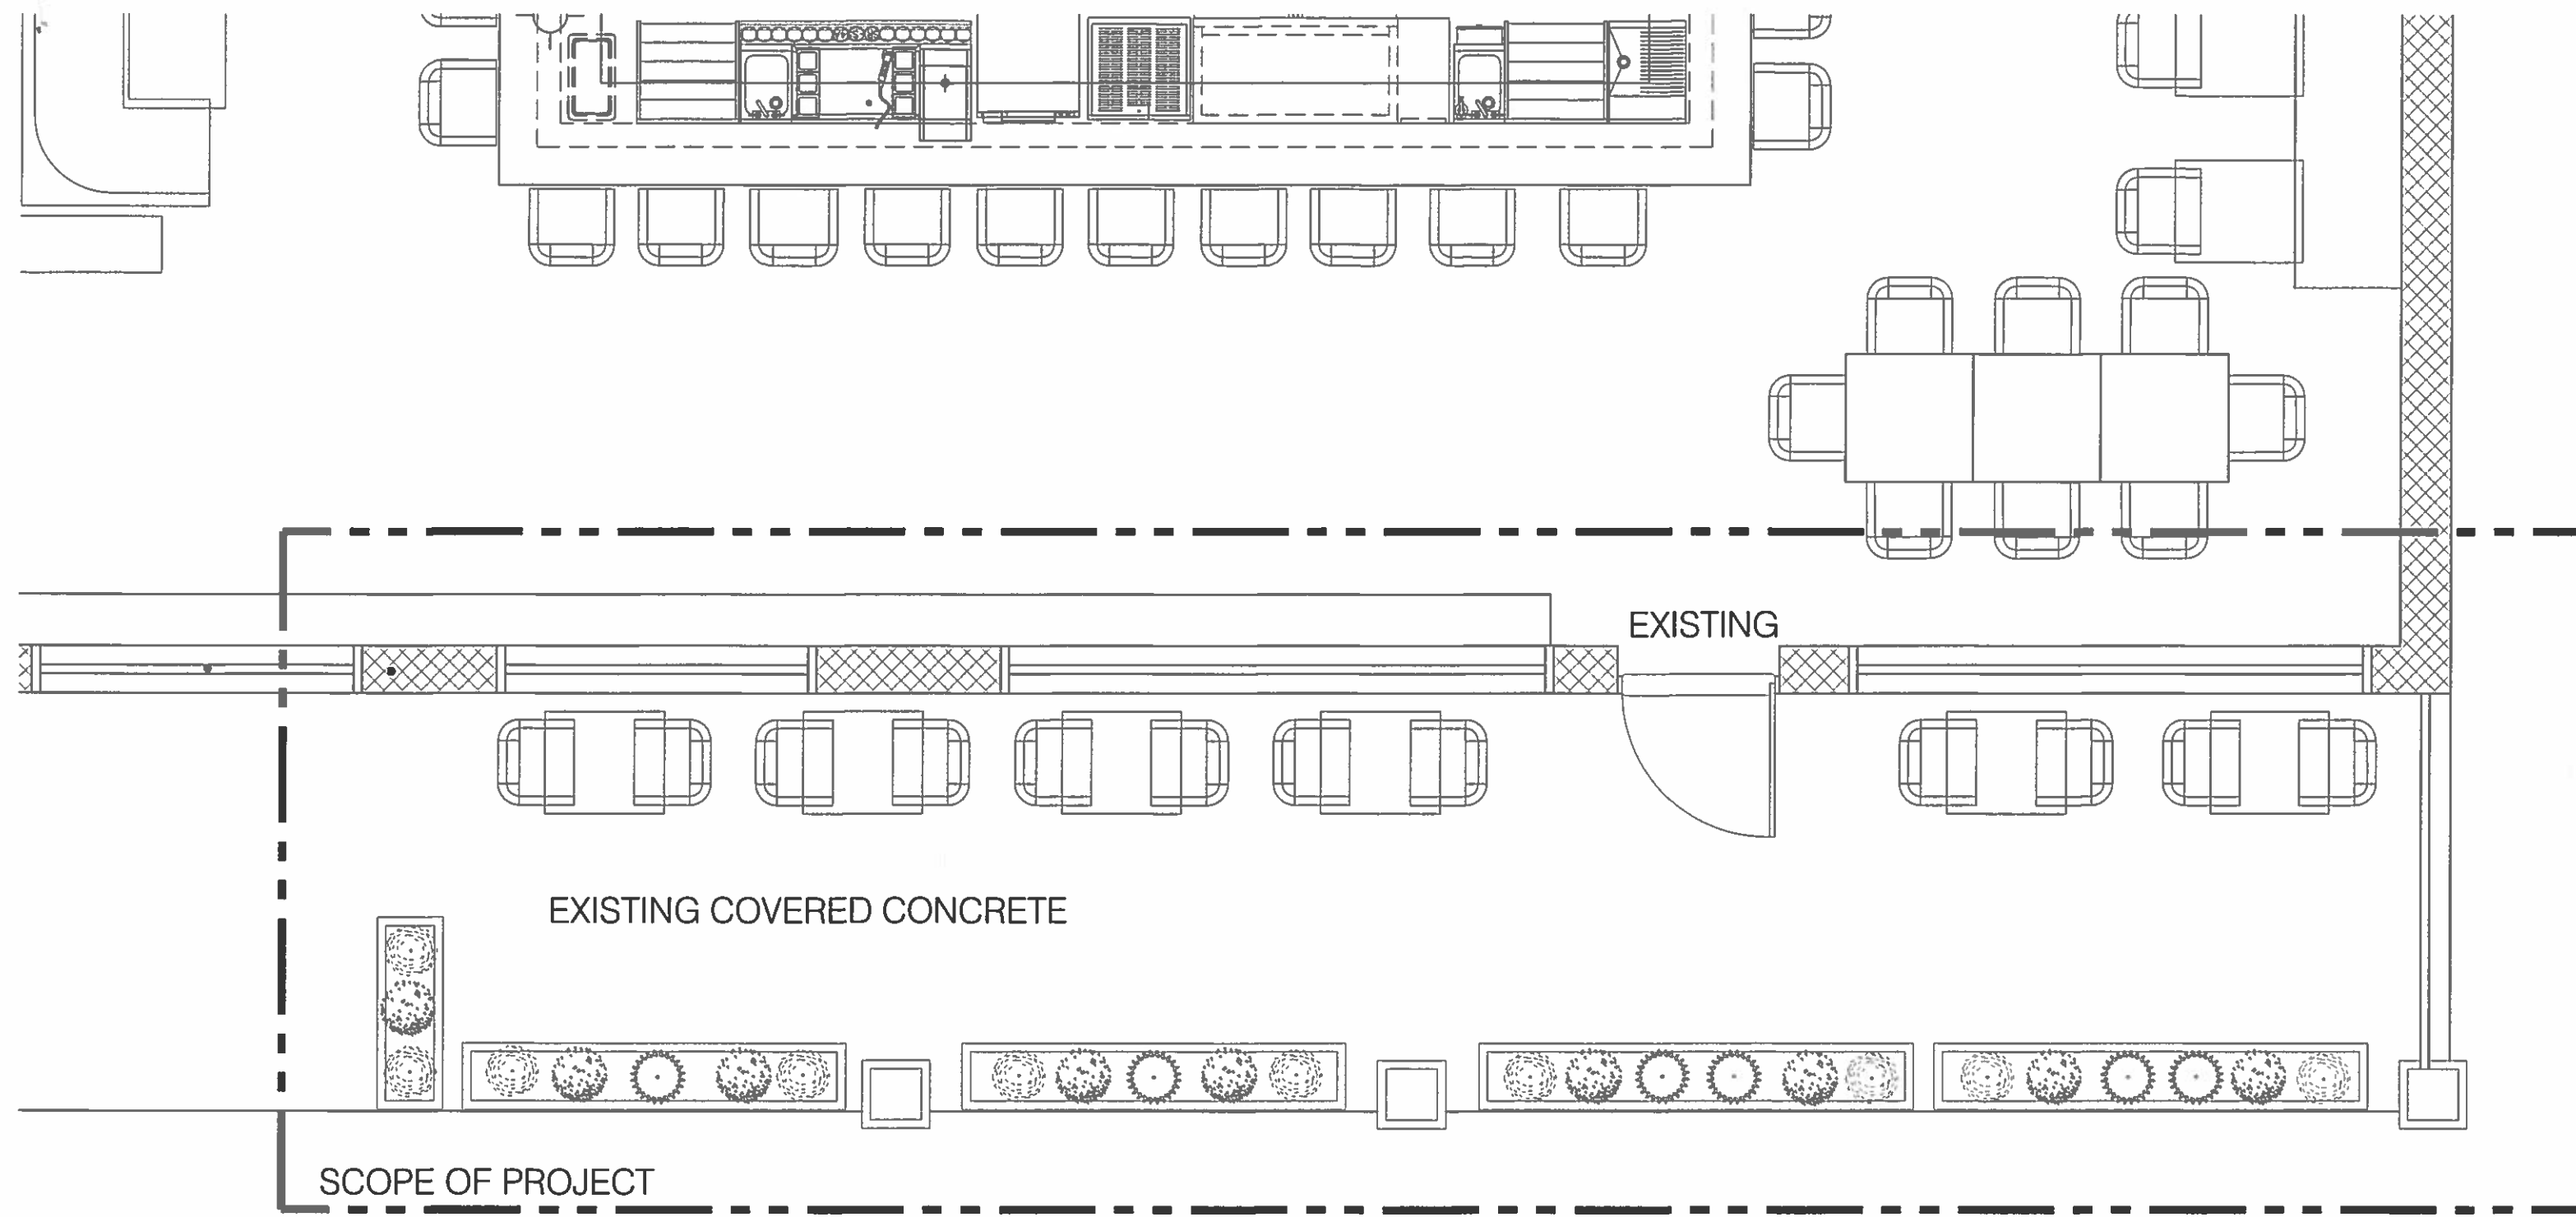

Proposed Seating