

COPY



100 Nickerson Road  
Marlborough, MA 01752  
608-786-2200  
www.tetrattech.com


PREPARED FOR:  
**David W. Brossi**  
15 Juniper Lane  
Grafton, MA 01519

RECEIVED

JUN 24 2019

PLANNING BOARD  
GRAFTON, MA

EXHIBIT 41

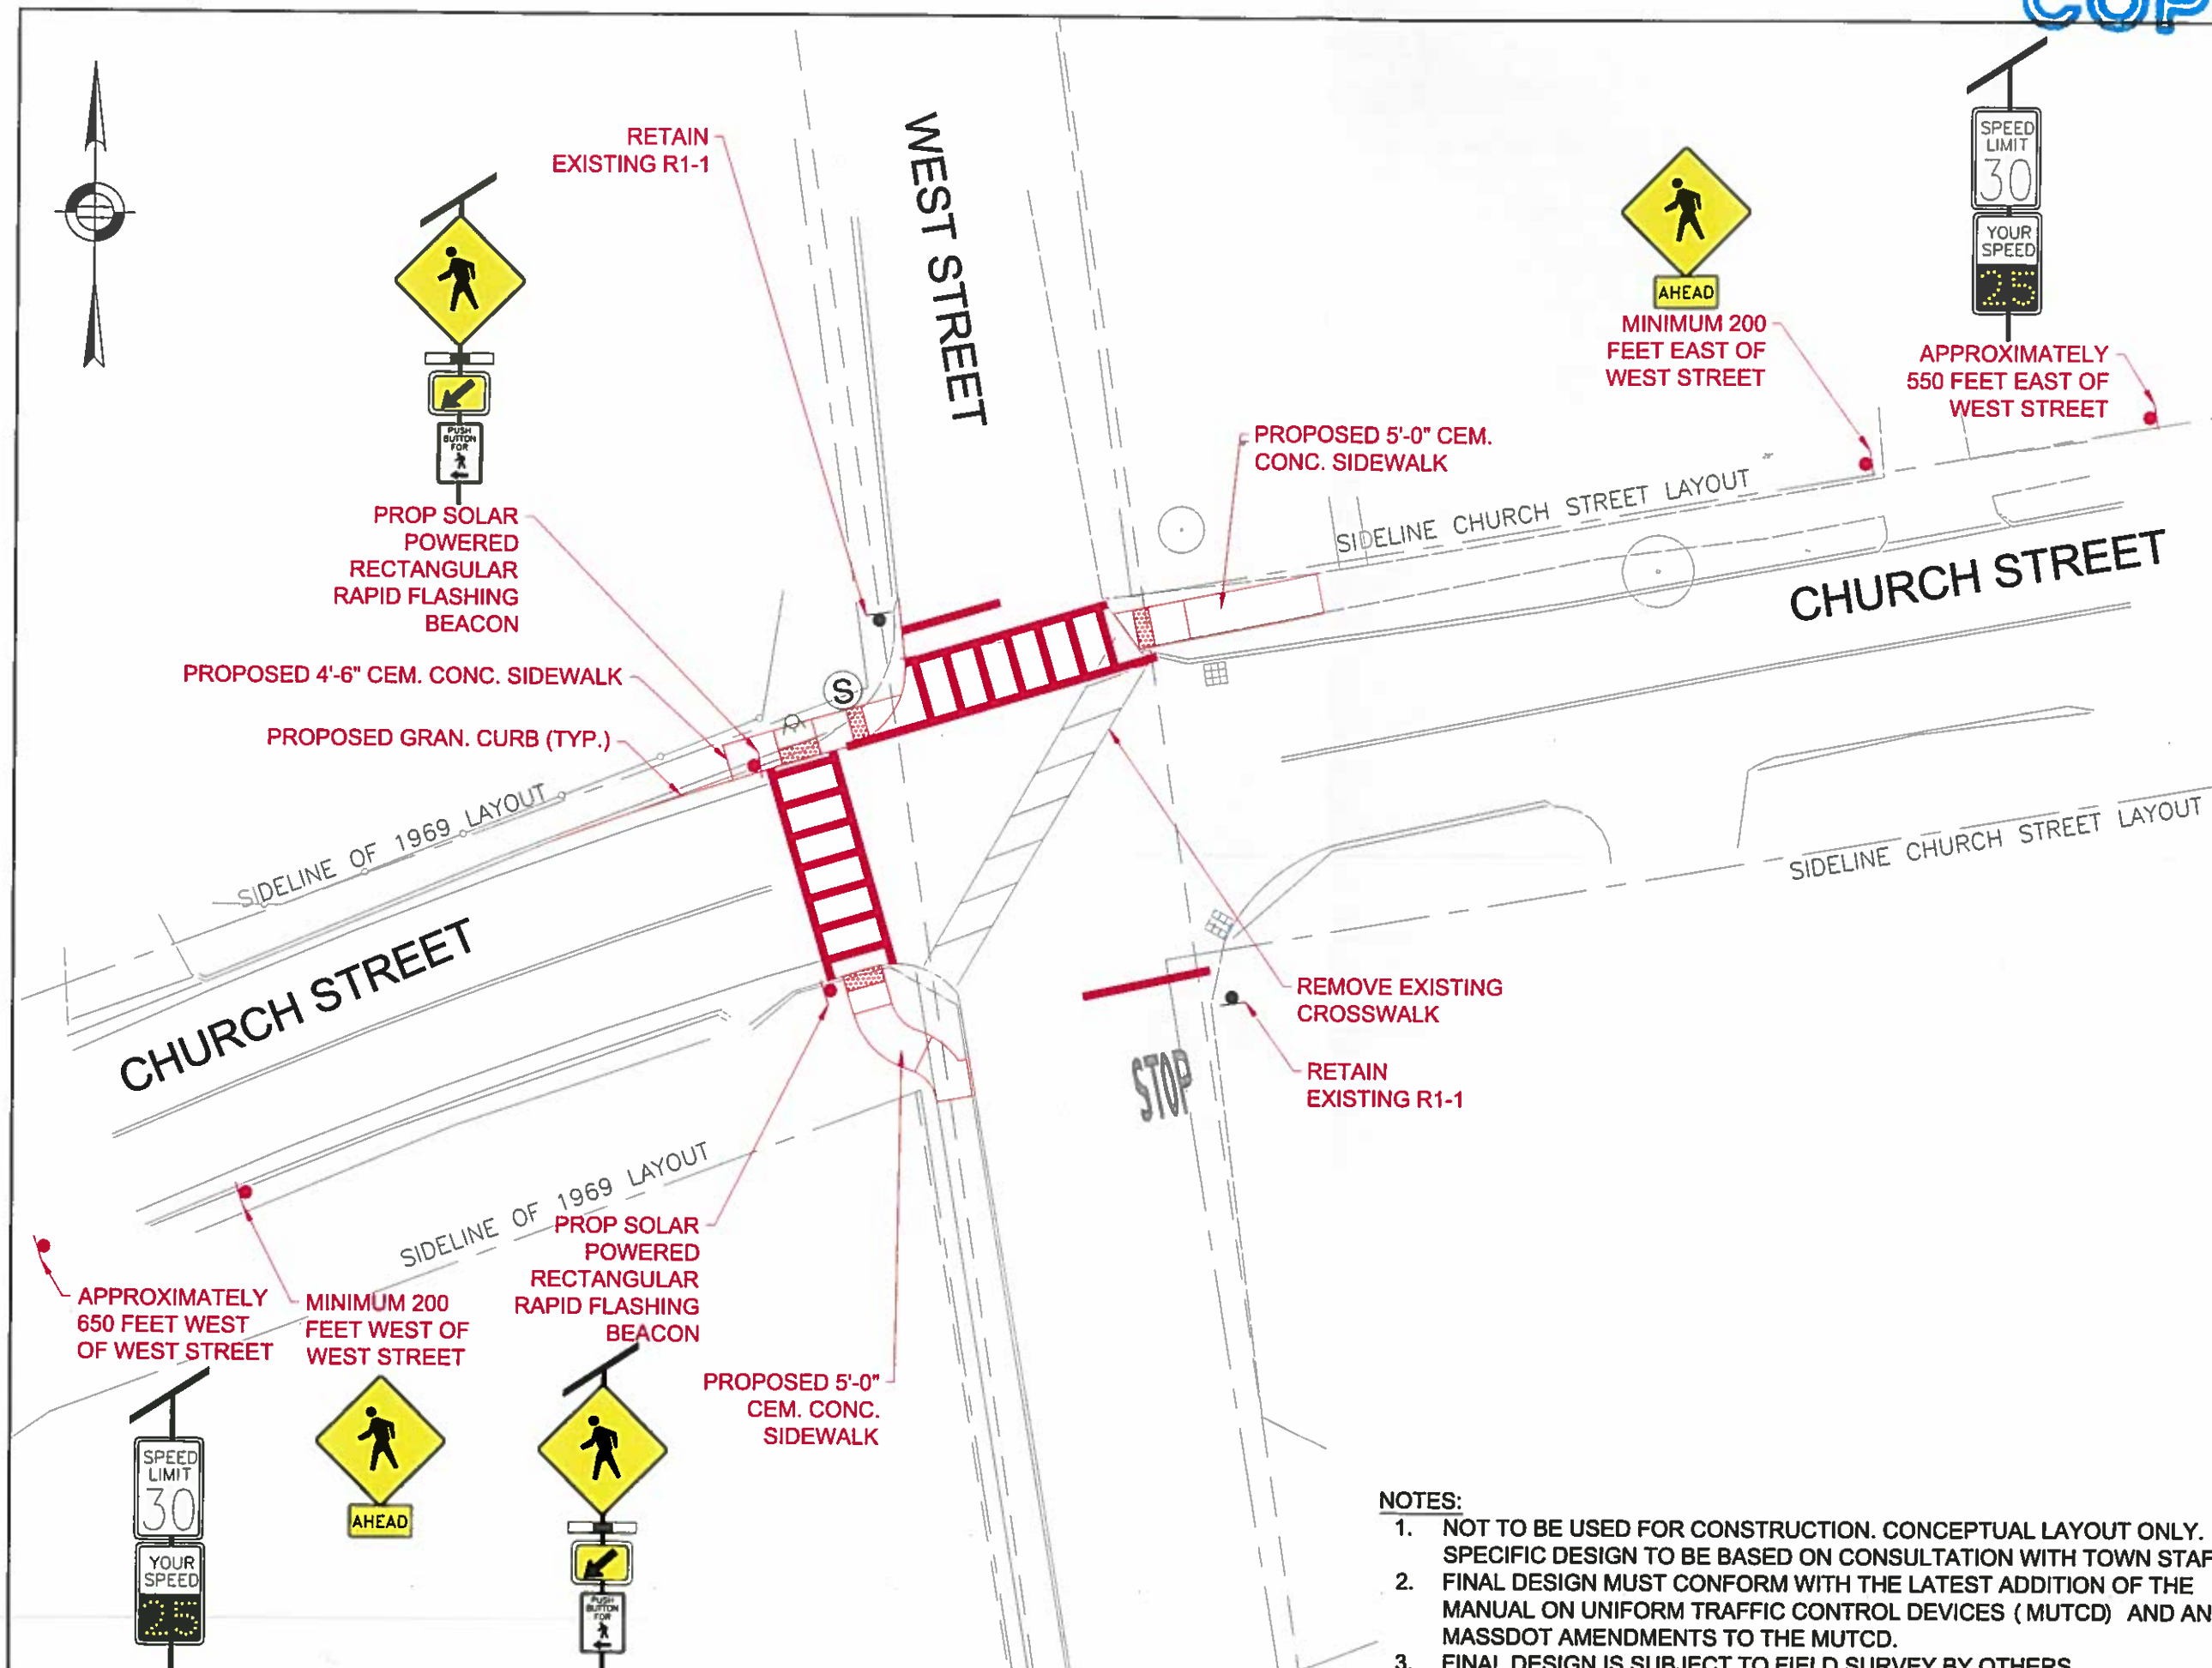

- NOTES:**
1. NOT TO BE USED FOR CONSTRUCTION. CONCEPTUAL LAYOUT ONLY. SPECIFIC DESIGN TO BE BASED ON CONSULTATION WITH TOWN STAFF.
  2. FINAL DESIGN MUST CONFORM WITH THE LATEST ADDITION OF THE MANUAL ON UNIFORM TRAFFIC CONTROL DEVICES (MUTCD) AND ANY MASSDOT AMENDMENTS TO THE MUTCD.
  3. FINAL DESIGN IS SUBJECT TO FIELD SURVEY BY OTHERS.

**FIGURE 1:  
ROADWAY  
IMPROVEMENTS  
CHURCH STREET  
AND WEST STREET  
GRAFTON, MA**

**PROJECT NUMBER:**  
143-226721-18001

**DESCRIPTION:**

**DATE:**  
06/12/2019

**SCALE:**  
1" = 10'

