



3 EAST ELEVATION


Version 6

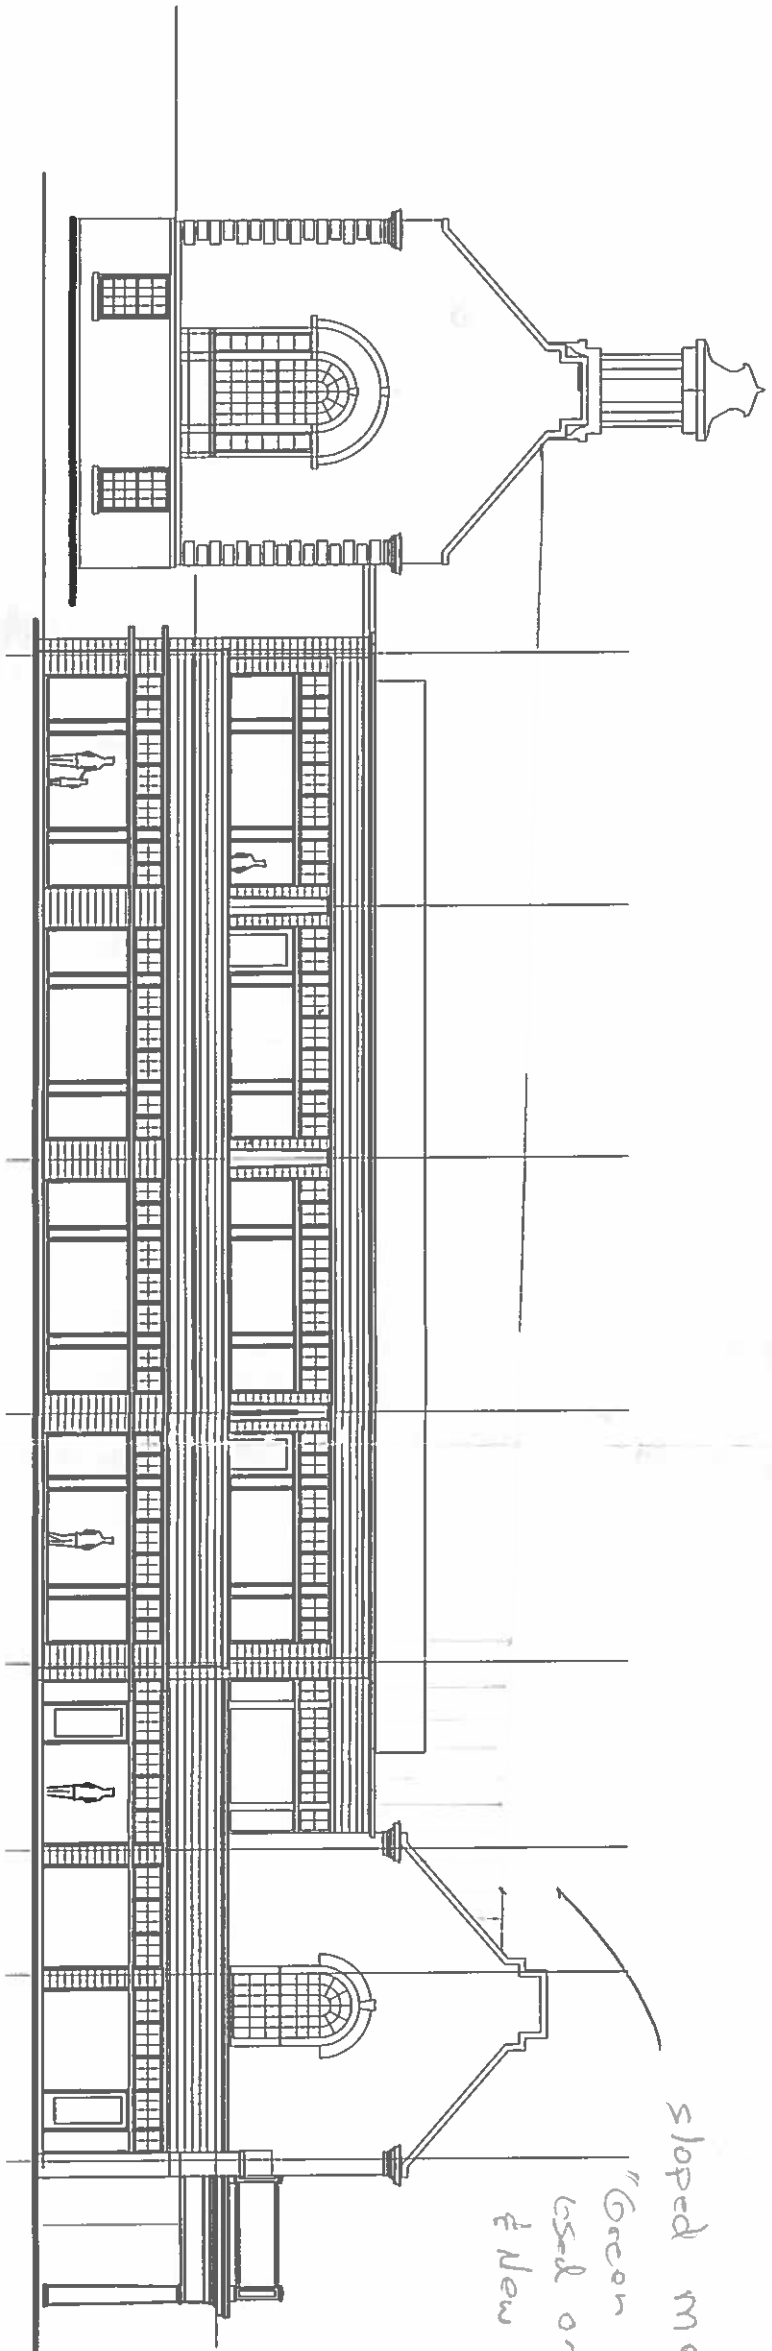

4 SOUTH ELEVATION

Version 6

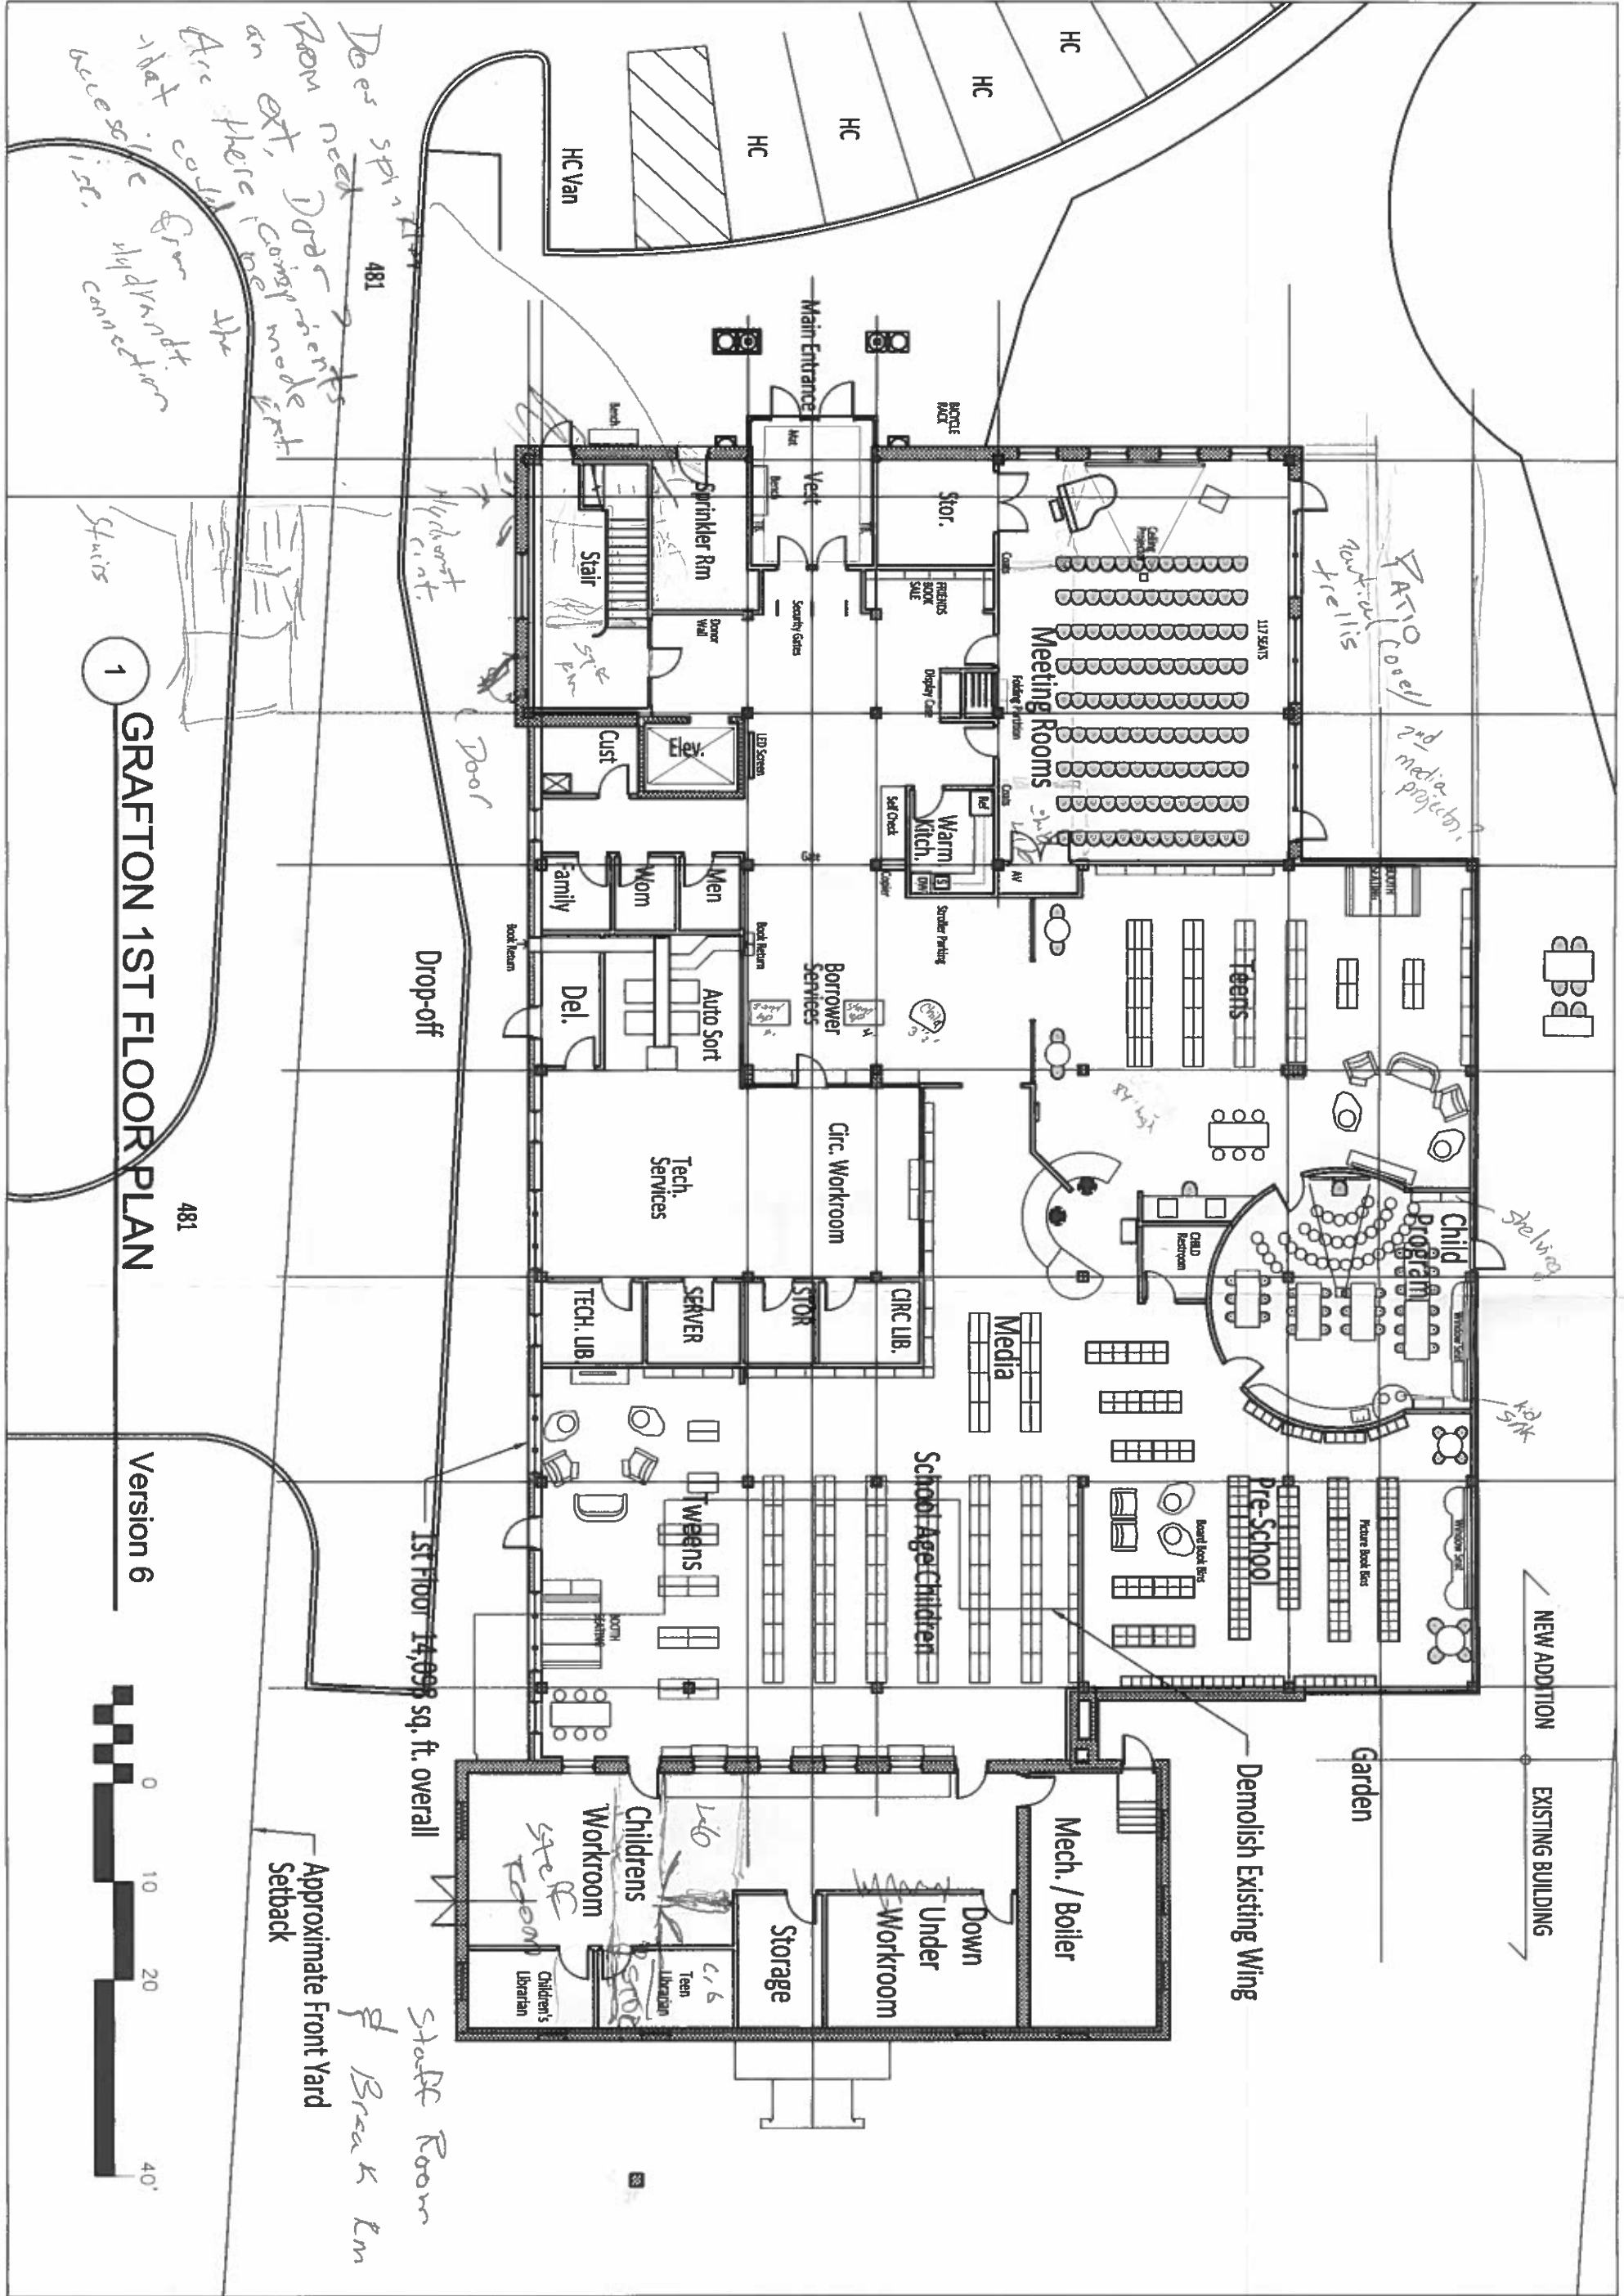

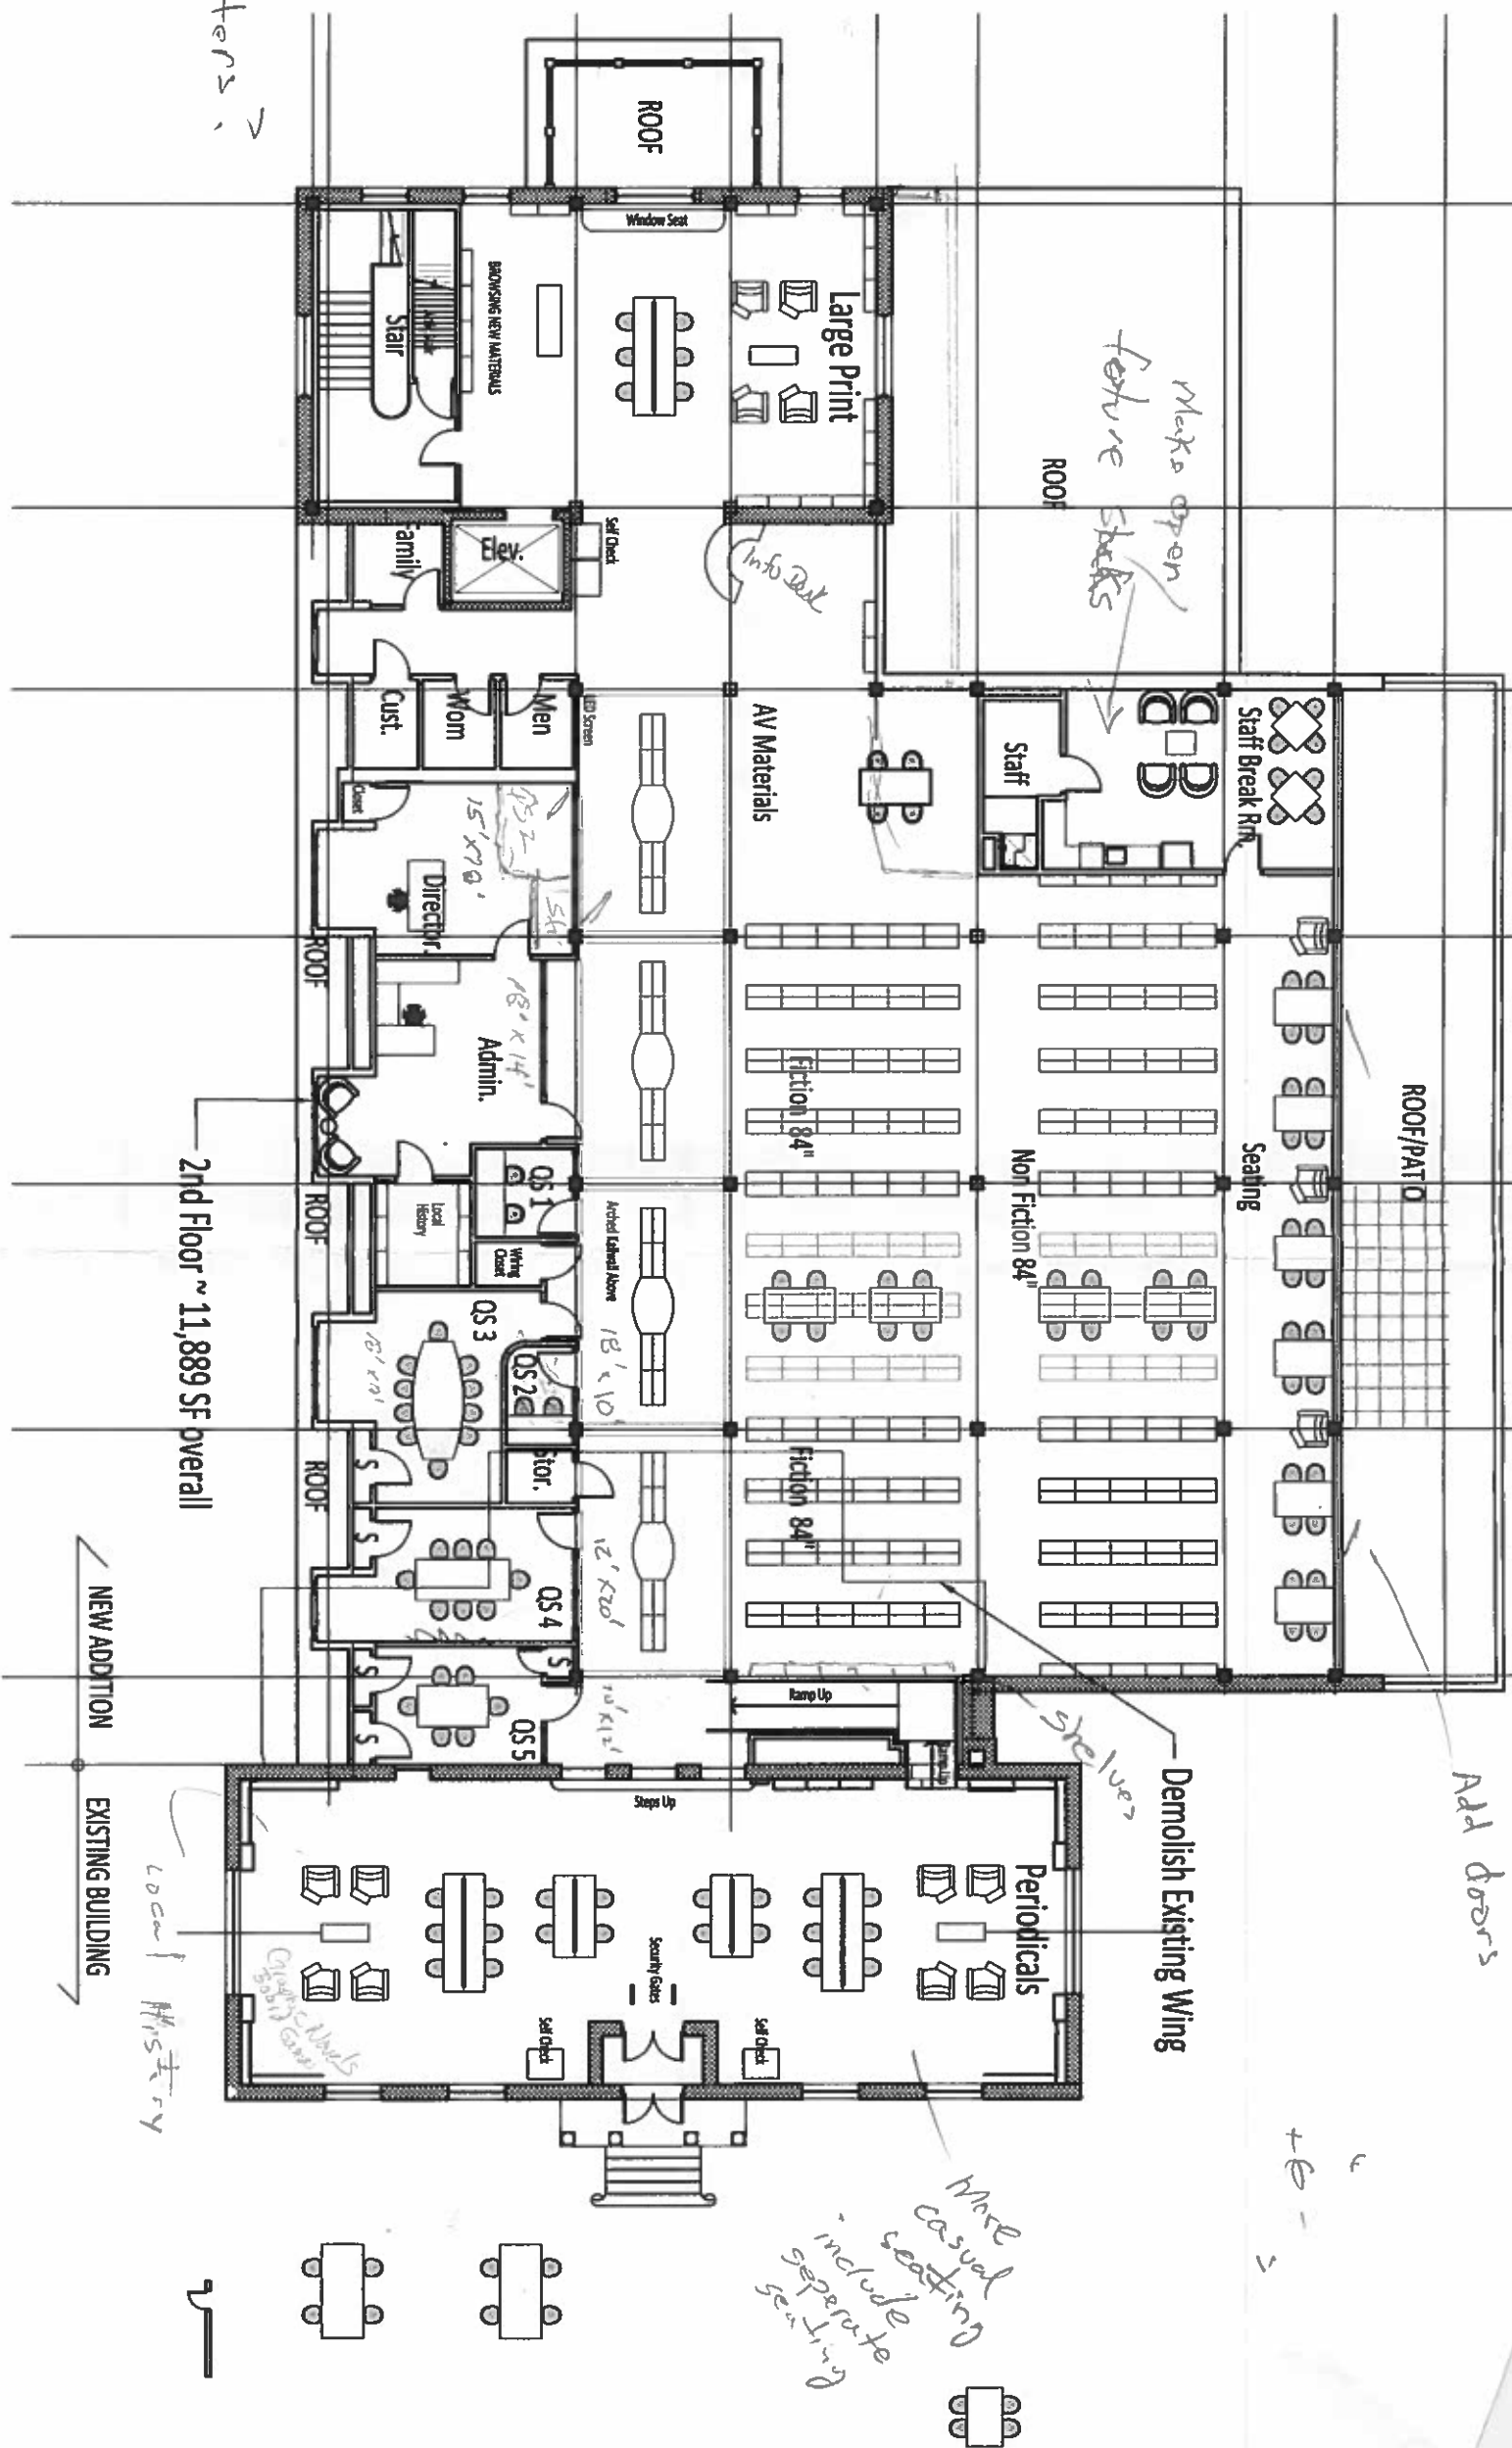

2 COMMON FLOOR PLAN

Version 6



*Computers*

NEW ADDITION

EXISTING BUILDING

2nd Floor ~ 11,889 SF overall

D·R·A

Drumey  
Rosane  
Anderson  
Inc.  
Architecture  
Interior Design

Studio 205  
225 Oakland Road  
South Windsor, CT  
06074  
860.644.8300 tel  
860.644.8301 fax

ADDITION & RENO  
THE GRAFTON PUBLIC  
GRAFTON, MA