

THIS DOCUMENT IS THE PROPERTY OF BORRERO SOLAR AND SHOULD NOT BE REPRODUCED OR TRANSMITTED IN ANY FORM OR BY ANY MEANS, ELECTRONIC OR MECHANICAL, INCLUDING PHOTOCOPYING, RECORDING, OR BY ANY INFORMATION STORAGE AND RETRIEVAL SYSTEM. WITHOUT THE WRITTEN PERMISSION OF BORRERO SOLAR, THIS DOCUMENT IS STRICTLY CONFIDENTIAL.




**MODIFICATION TO A SPECIAL PERMIT
650 KW SOLAR ELECTRIC SYSTEM
79 OLD UPTON ROAD, GRAFTON, MA 01519**

PROJECT NUMBER:
905-0467

REV	DATE	DRWN	CHECKED	RELEASE LEVEL
1	12/07/14	JAW	SML	REVISIONS PER PLANNING BOARD
	01/21/14	JAW	SML	REVISIONS PER ABUTTERS COMMENTS
	01/30/14	JAW	SML	REVISIONS PER PLANNING COMMENTS
	02/29/16	SML	SML	MODIFICATION TO A SPECIAL PERMIT

C-4.1
LANDSCAPE PLAN

PLANTING SCHEDULE			
TREES			
QUANTITY	LATIN NAME	COMMON NAME	SCHEDULED SIZE
6	ABIES BALSAMIFERA	BALSAM FIR	12'-12" B&B
6	AMELANCHIER GRADIFLORA	SHADBLOW SPONGEBERRY	2" CALIPER
9	CORNUS MAS	COMELANGHEENT DOGWOOD	7'-8" B&B MULTISTEM
6	ACER SACCHARINUM	SUGAR MAPLE	3" CALIPER
SHRUBS			
QUANTITY	LATIN NAME	COMMON NAME	SCHEDULED SIZE

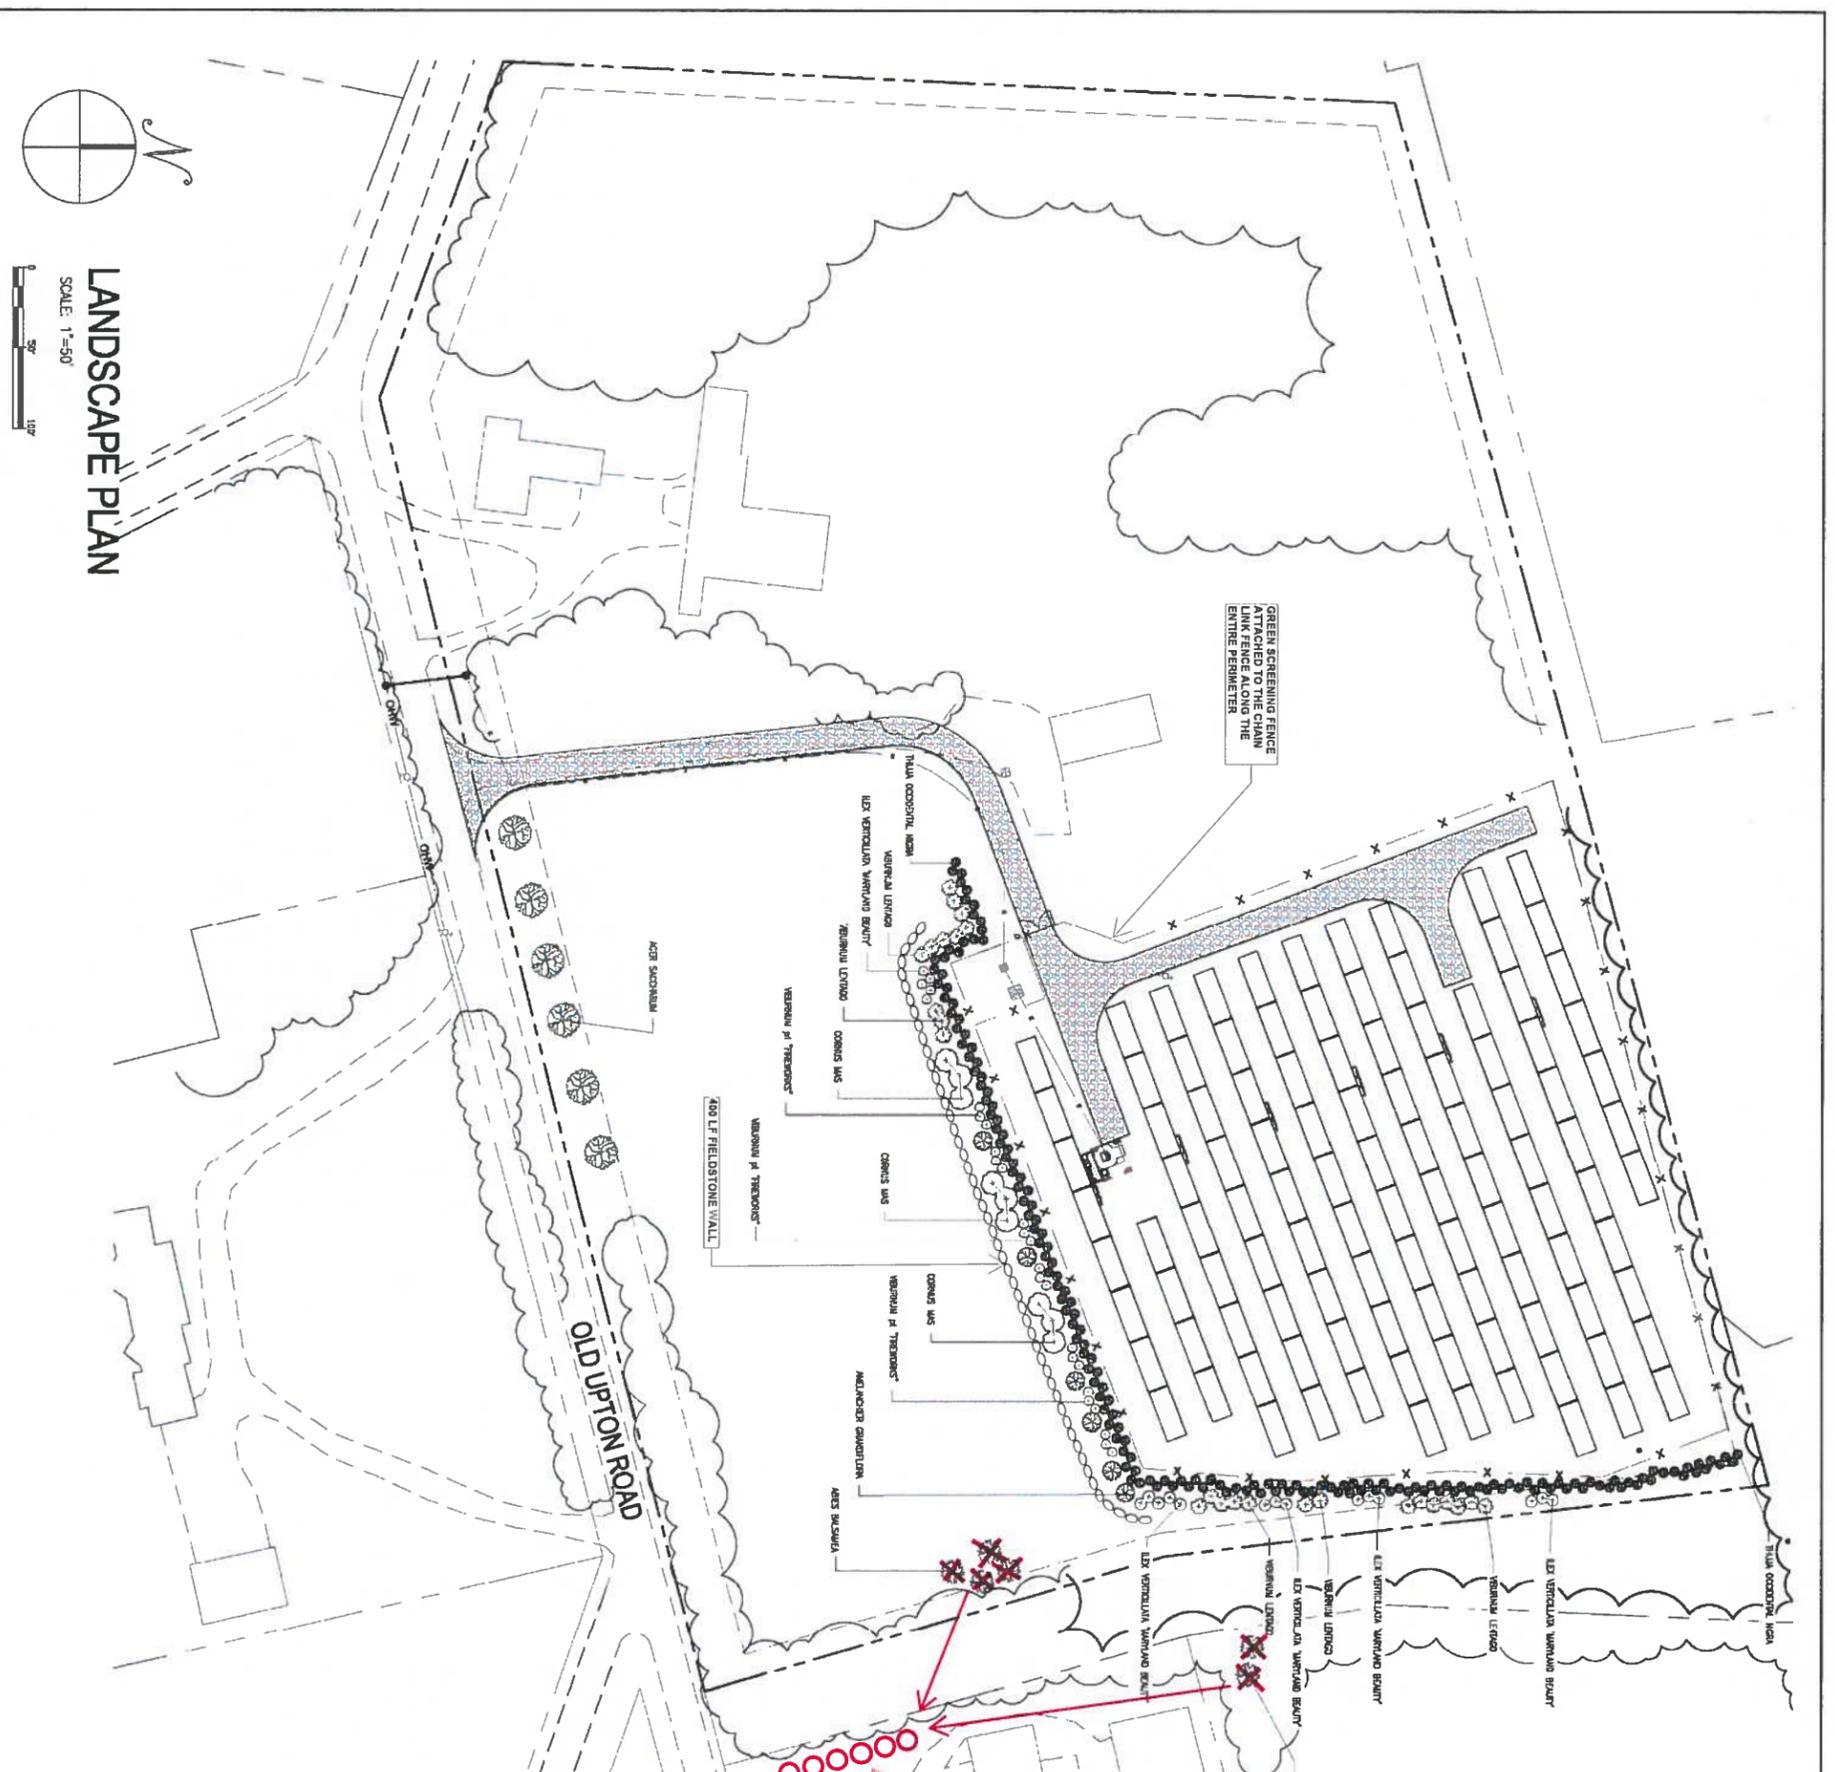

Move 6 Abies Balsamea to Abutting property as agreed to by property owner

NOTE:
1. INSTALL SINGLE ELECTRICAL FENCE ALONG THE TREE AND SHRUBS LINE TO PROTECT FROM BEING DAMAGE BY DEER.
2. THE OWNER OF THE SOLAR FACILITY SHALL SUBMIT TO THE PLANNING BOARD FOR APPROVAL A VEGETATIVE SCREENING PLAN FOR THE NORTHERN BOUNDARY OF THE SITE IN THE EVENT THAT A HOUSE IS CONSTRUCTED ON THE NORTHEASTERN PORTION OF THE LOT LOCATED AT AND CURRENTLY KNOWN AS 61 OLD UPTON ROAD.

RECEIVED
APR 21 2016
PLANNING BOARD
GRAFTON, MA