


LEGEND

	SUBCATCHMENT AREA
	SOIL TYPE BOUNDARY
	TIME OF CONCENTRATION FLOW PATH

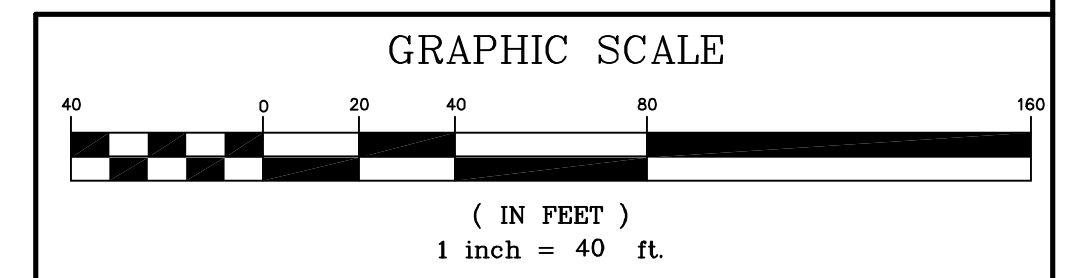

REV. NO.	DATE	REVISION

TITLE:
 SITE DEVELOPMENT PLAN
 FOR
 20 MILFORD ROAD
 MAP 131 PARCEL 20
 GRAFTON, MASSACHUSETTS 01560

PREPARED FOR:
 Z & J REALTY, LLC
 29 GROVE STREET
 SHREWSBURY, MASSACHUSETTS 01545

PREPARED BY:
 J.M. GRENIER ASSOCIATES INC.
 787 HARTFORD TURNPIKE
 SHREWSBURY, MASSACHUSETTS 01545
 TELE NO.: (508) 845-2500 FAX NO.: (508) 842-0800

SCALE: 1" = 40'
DATE: MAY 27, 2020

PRE-DEVELOPMENT DRAINAGE AREAS

SHEET NO.: SHEET 1 OF 2
PROJECT NO.: G-599



COPY

RECEIVED

June 22, 2020

Planning Board
 Grafton, MA


Exhibit 3

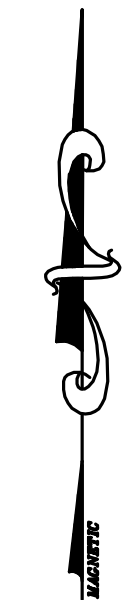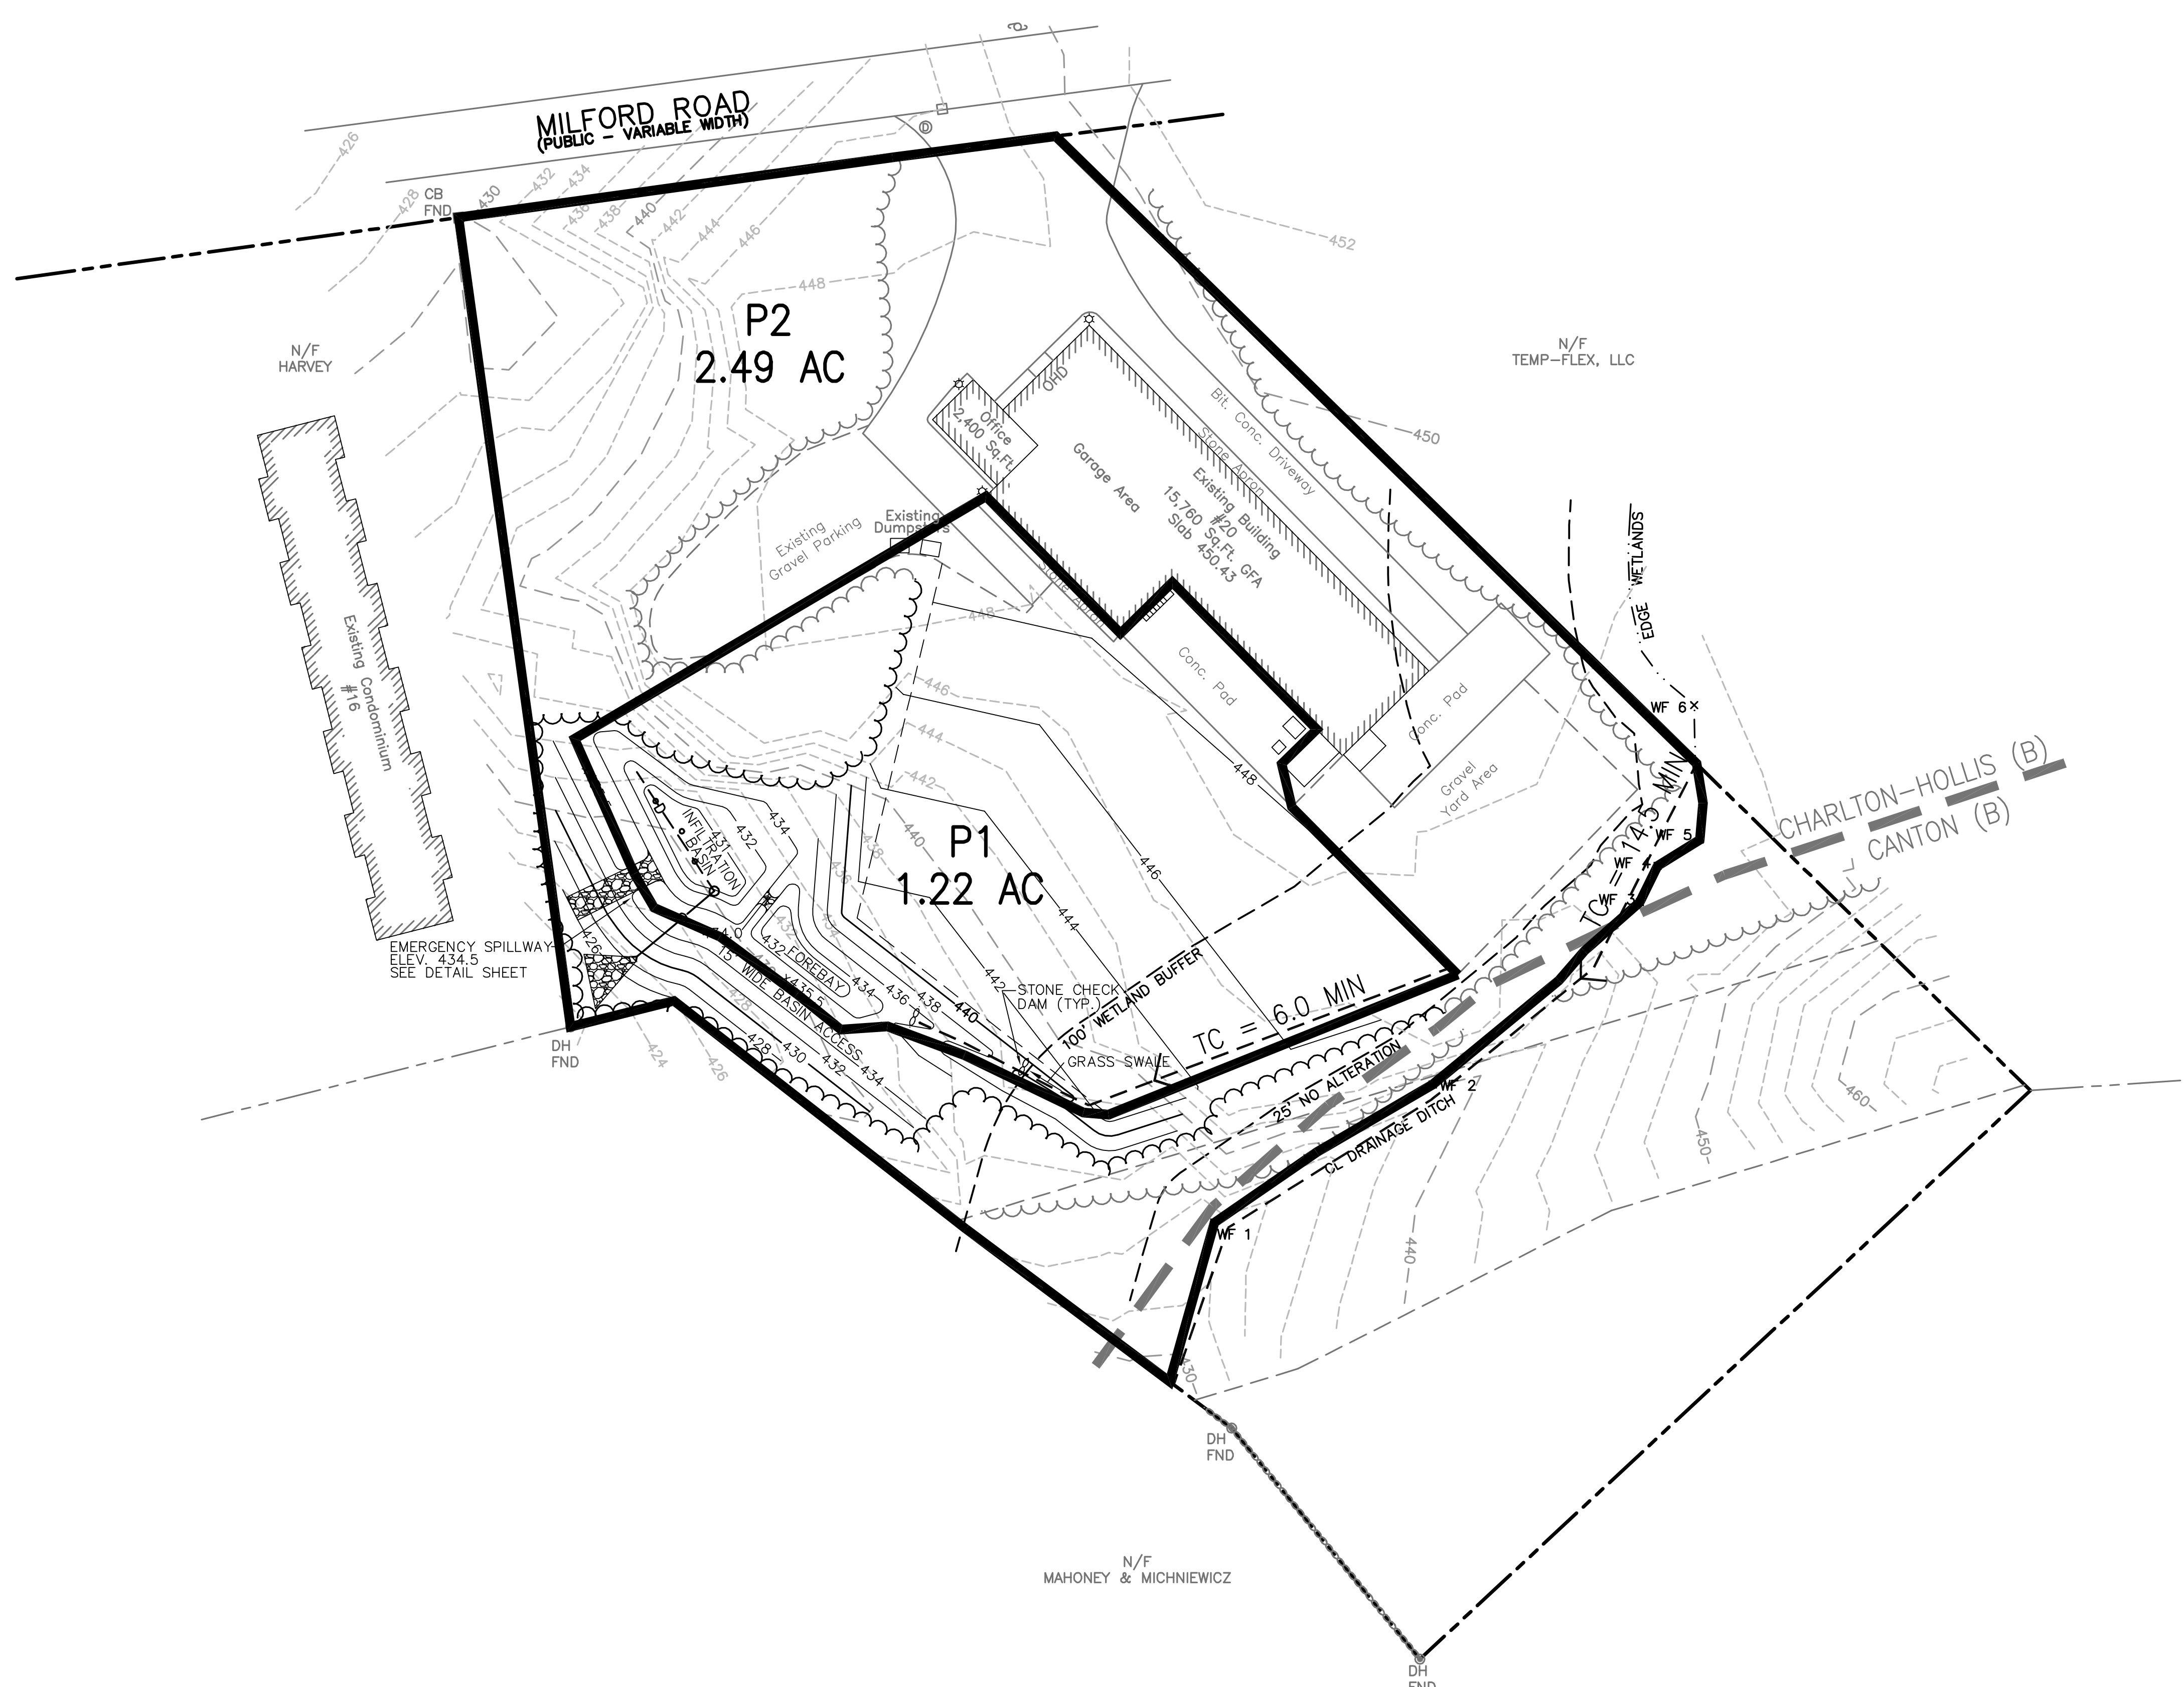

LEGEND

- SUBCATCHMENT AREA
- SOIL TYPE BOUNDARY
- TIME OF CONCENTRATION FLOW PATH

GRAPHIC SCALE

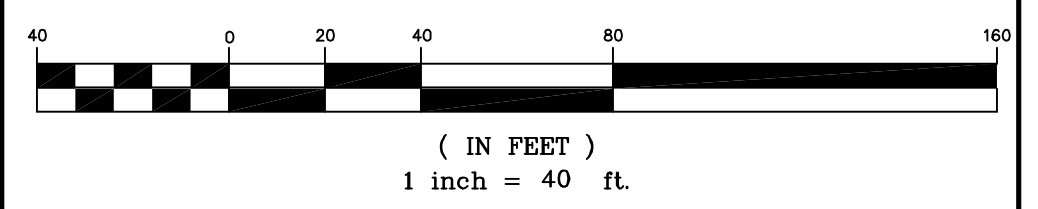

REV. NO.	DATE	REVISION

TITLE:
SITE DEVELOPMENT PLAN
FOR
20 MILFORD ROAD
MAP 131 PARCEL 20
GRAFTON, MASSACHUSETTS 01560

PREPARED FOR:
Z & J REALTY, LLC
29 GROVE STREET
SHREWSBURY, MASSACHUSETTS 01545

PREPARED BY:
J.M. GRENIER ASSOCIATES INC.
787 HARTFORD TURNPIKE
SHREWSBURY, MASSACHUSETTS 01545

TELE NO.: (508) 845-2500 FAX NO.: (508) 842-0800

SCALE: 1" = 40' **DATE:** MAY 27, 2020

POST-DEVELOPMENT DRAINAGE AREAS

SHEET NO.: SHEET 2 OF 2 **PROJECT NO.:** G-599