


THE GRAFTON PUBLIC LIBRARY

GRAFTON, MA

Copyright 2018, Drumrey Rosane Anderson, Inc.

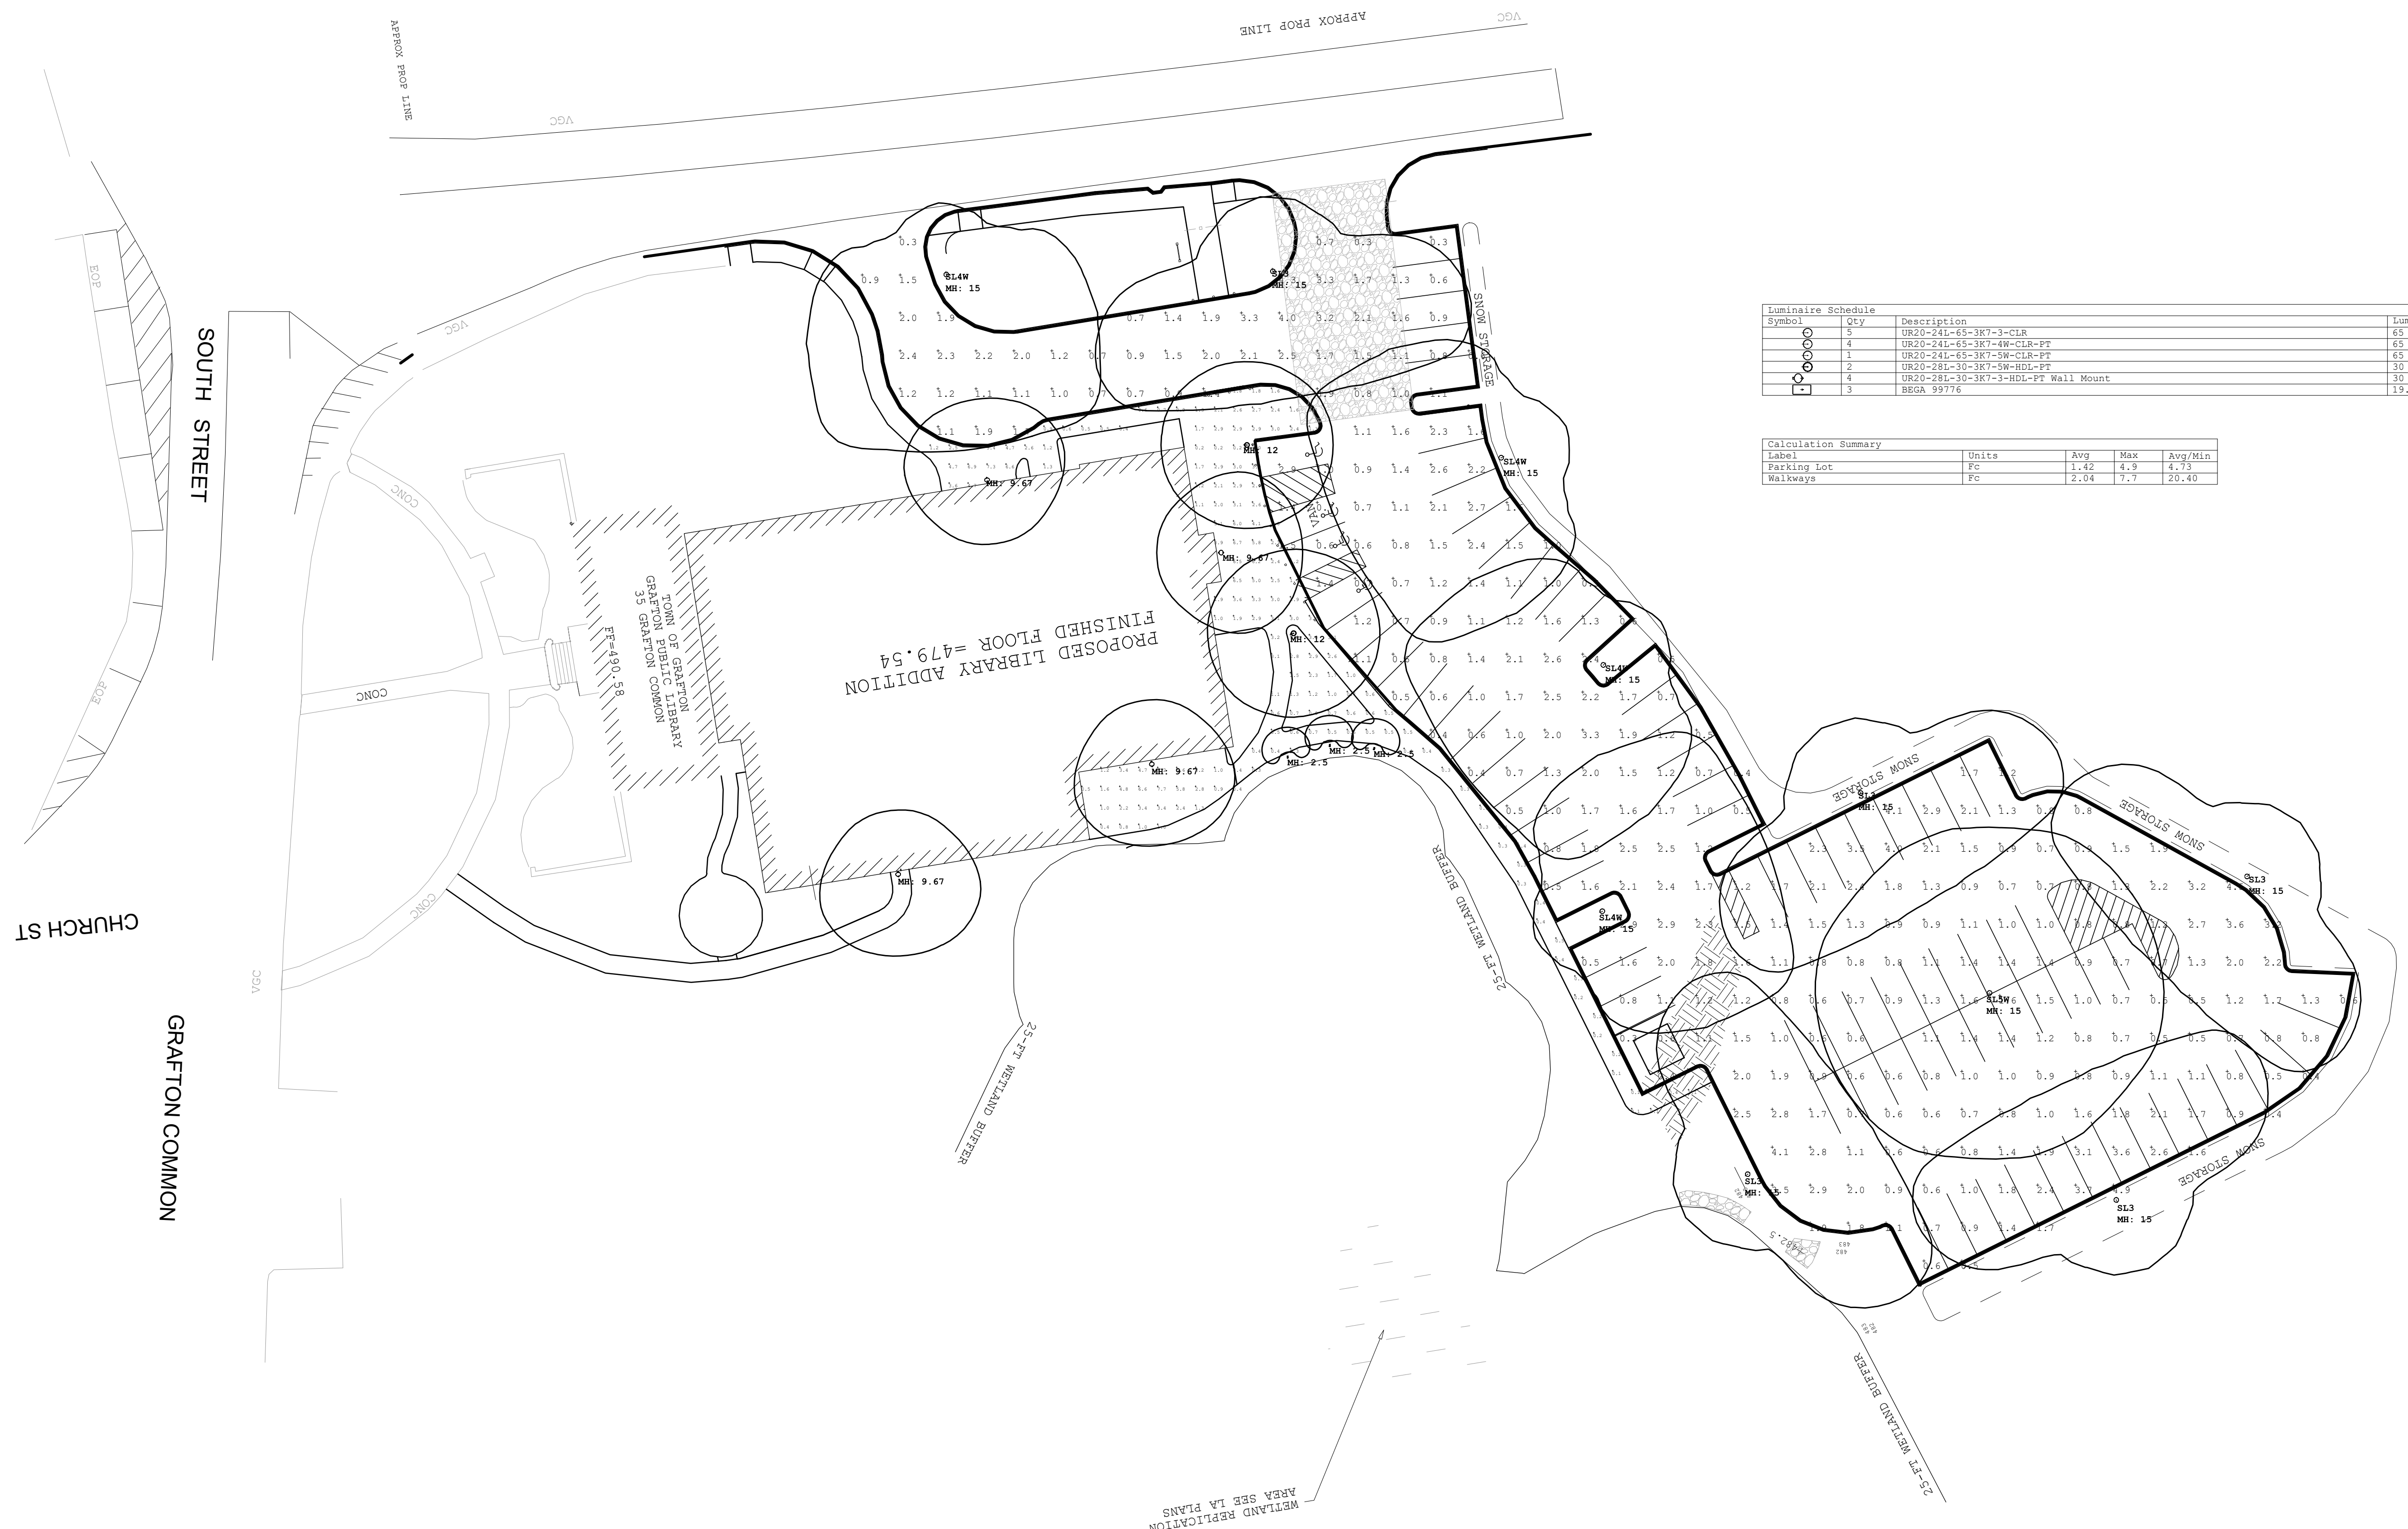


Symbol	Qty	Description	Lum. Watts
○	5	DR20-241-65-3R7-1-HGA	65
○	4	DR20-241-65-3R7-6H-CLB-PT	65
○	1	DR20-241-65-3R7-5H-CLB-PT	65
○	2	DR20-281-3H-3R7-5H-HDS-PT	30
○	4	DR20-281-3H-3R7-3-HDS-PT Wall Mount	30
□	3	HGA 9976	13.8

Area	Units	Avg	Max	Avg/Min
Parking Lot	FC	1.43	4.9	4.73
Walkways	FC	2.04	7.7	26.46

1 SITE LIGHTING
1/2" = 1'-0"

KEY PLAN

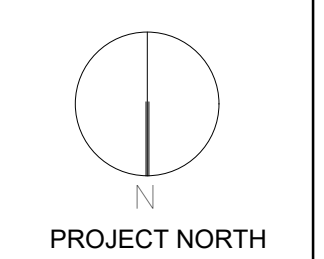

SITE LIGHTING

Scale: 1/2" = 1'-0"
Drawn by: GB
Job# 16020.01
Date: 2/08/18