
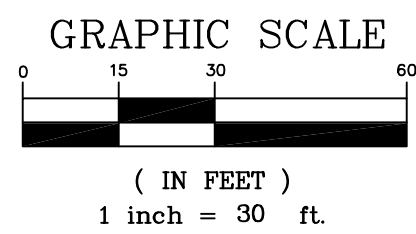
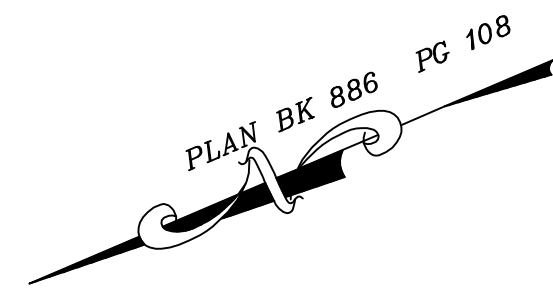


LOCUS MAP  
SCALE 1"=500'

DEED REF. BOOK: 44980 PAGE:115  
 PLAN BOOK: 886 PLAN:108  
 PLAN BOOK: 944 PLAN:64  
 RECORDED © WORC. CNTY REGISTRY OF DEEDS

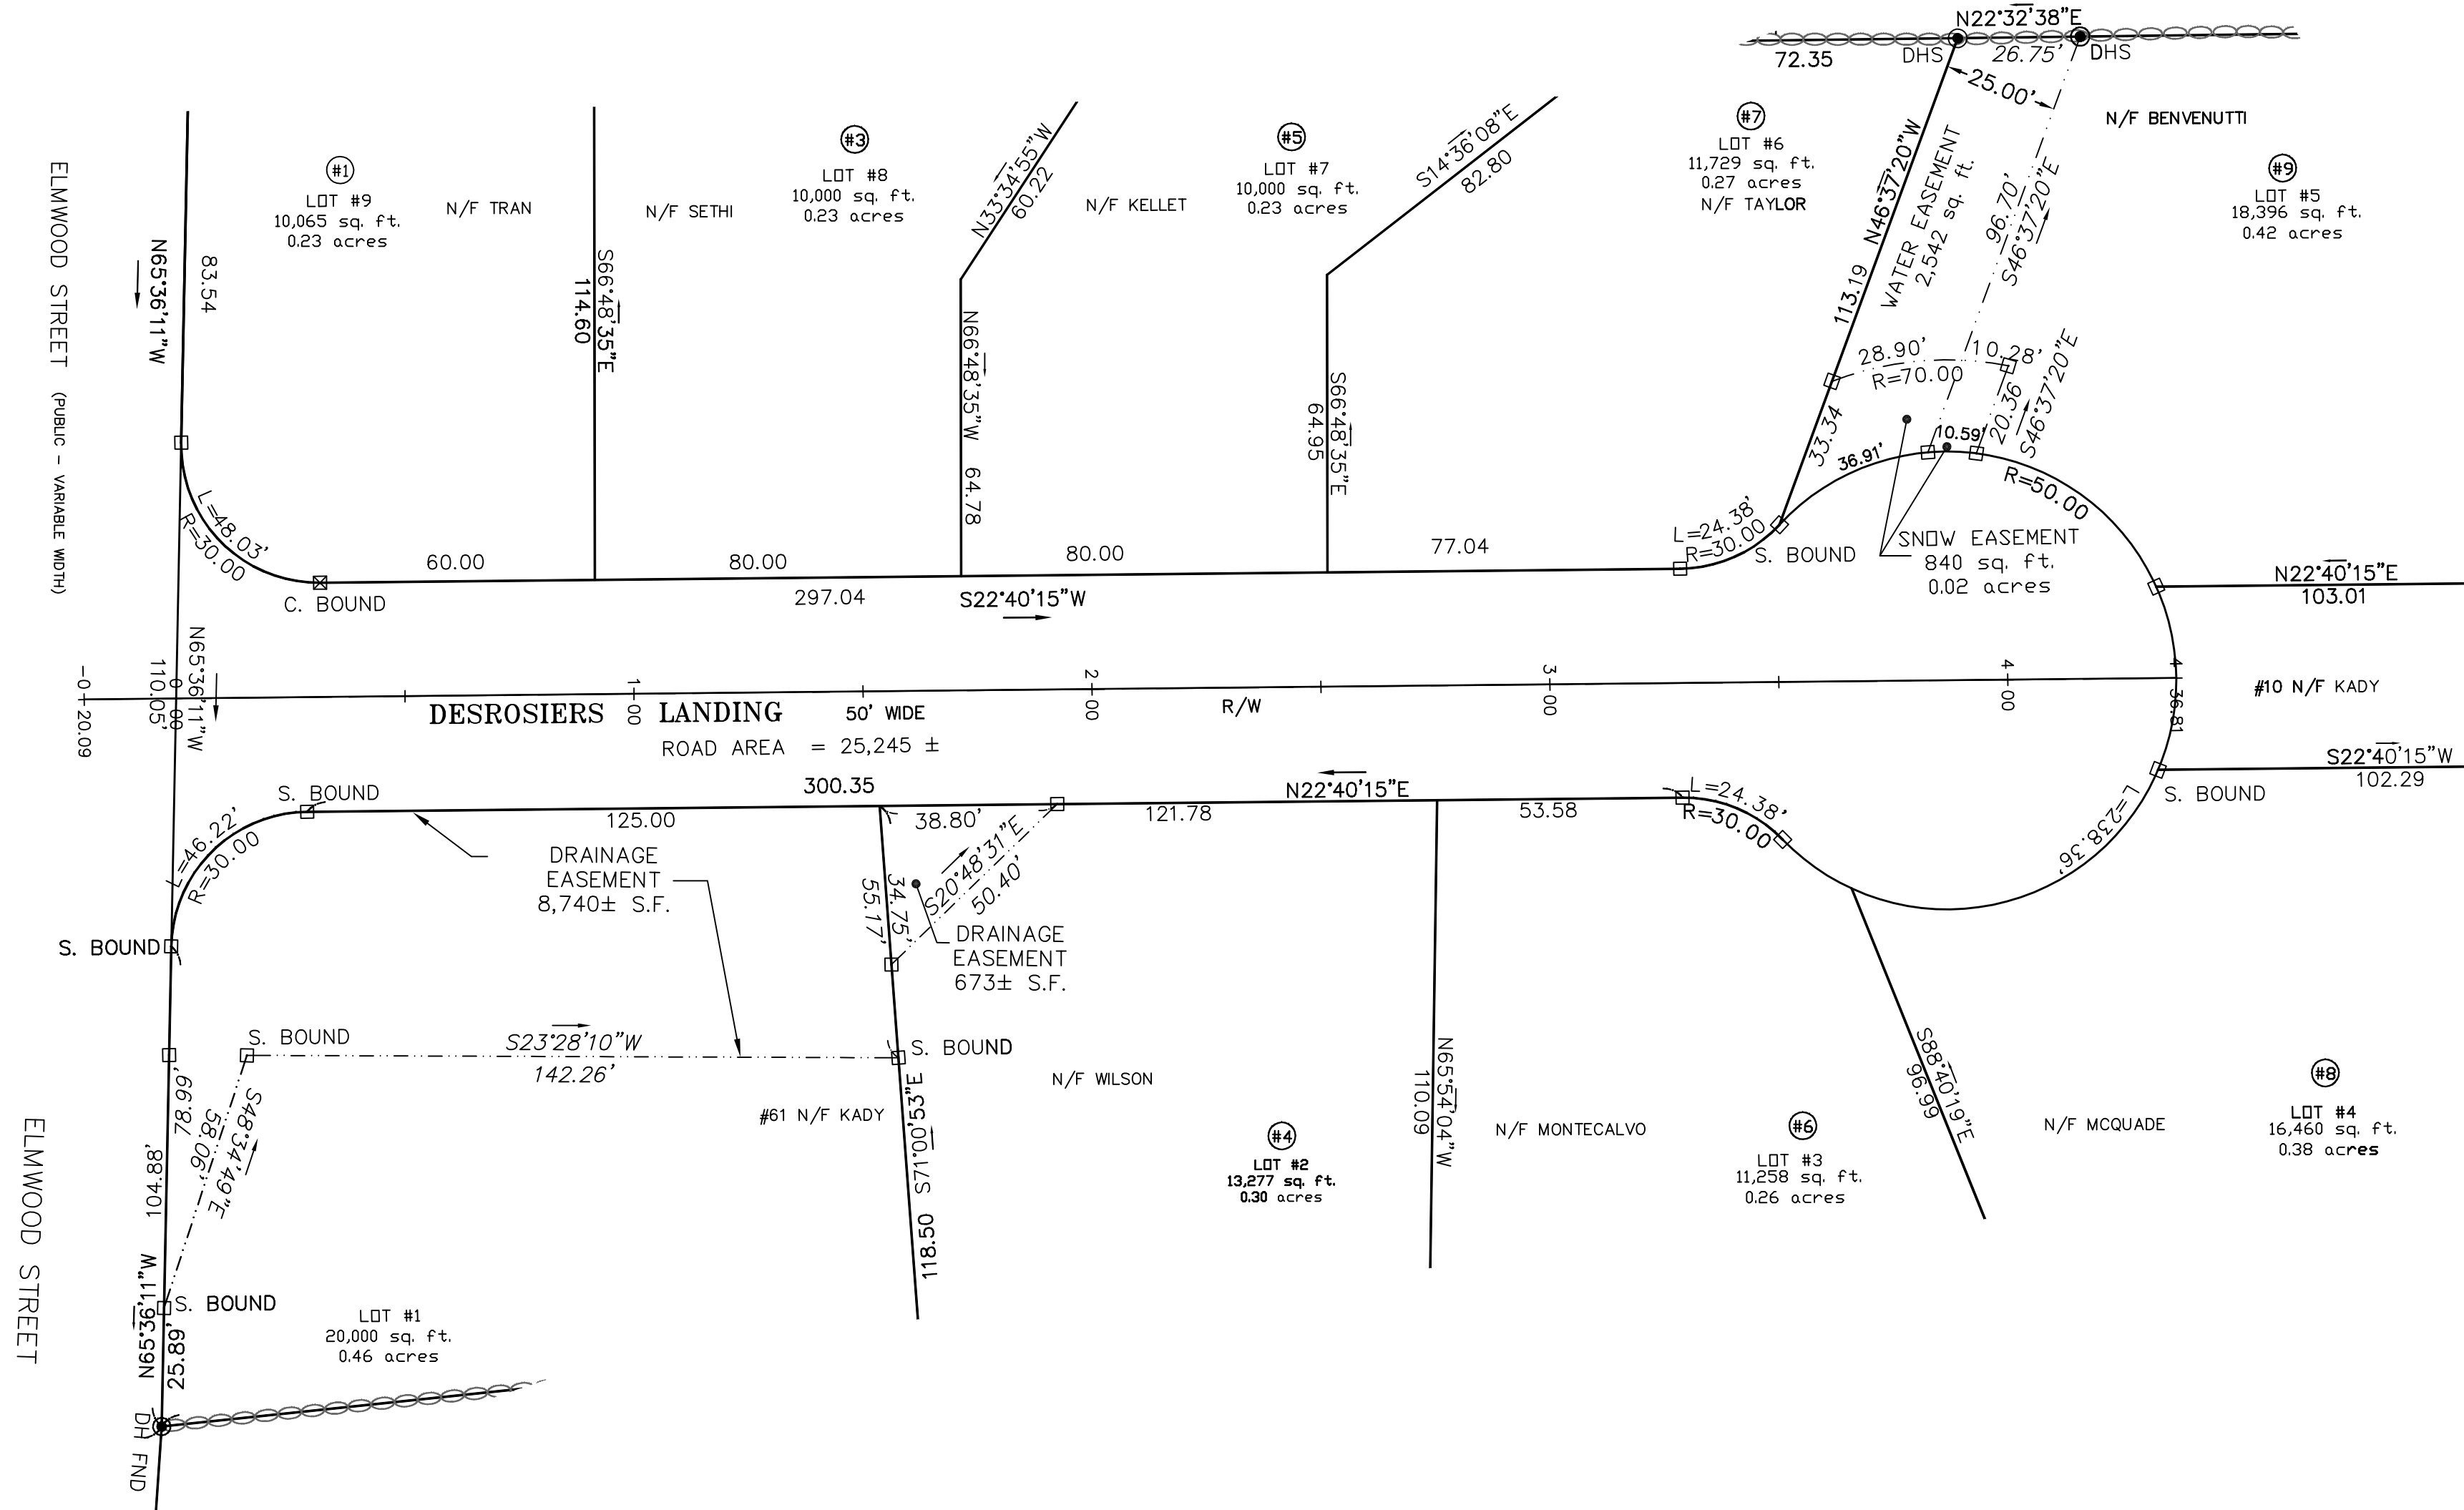

FOR REGISTRY OF DEEDS USE ONLY

APPROVED: GRAFTON PLANNING BOARD

\_\_\_\_\_  
 \_\_\_\_\_  
 \_\_\_\_\_  
 \_\_\_\_\_

DATE

LAYOUT BY BOARD OF SELECTMEN

\_\_\_\_\_  
 \_\_\_\_\_  
 \_\_\_\_\_  
 \_\_\_\_\_

DATE

DESROSIERS LANDING ACCEPTED AT A TOWN MEETING HELD ON:

DATE

GRAFTON TOWN CLERK

THIS PLAN IS THE RESULT OF AN ON THE GROUND SURVEY PERFORMED BY THIS OFFICE AND ADDITIONAL INFORMATION PROVIDED BY OTHERS.

I HEREBY CERTIFY THAT THE PROPERTY LINES SHOWN ON THIS PLAN ARE THE LINES DIVIDING EXISTING OWNERSHIPS AND THE LINES OF STREETS AND WAYS SHOWN ARE THOSE OF PUBLIC OR PRIVATE STREETS OR WAYS ALREADY ESTABLISHED AND THAT NO NEW LINES FOR DIVISION OF EXISTING OWNERSHIP OR FOR NEW WAYS ARE SHOWN.

I ALSO CERTIFY THAT THIS PLAN HAS BEEN PREPARED IN ACCORDANCE WITH THE RULES REGULATIONS OF THE REGISTERS OF DEEDS. THIS CERTIFICATION IS INTENDED TO MEET THE REQUIREMENTS OF THE REGISTRY OF DEEDS AND IS NOT A CERTIFICATION TO THE TITLE OR OWNERSHIP OF THE LAND SHOWN HEREON.

JON L. FAGERSTROM DATE: P.L.S. #49205


ROAD ACCEPTANCE PLAN  
 DESROSIERS LANDING

IN  
 GRAFTON, MA.

OWNED BY  
 CHARLES KADY, Jr.  
 129 CHARLTON ROAD  
 SPENCER, MA 01562

AUGUST 21, 2019

SHEET 1 OF 1

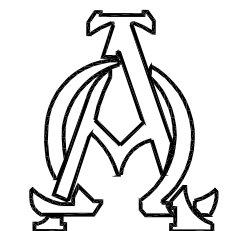

**ALPHA OMEGA**  
 ENGINEERING INC.  
 CIVIL ENGINEERS AND SURVEYORS  
 ENVIRONMENTAL CONSULTANTS  
25 HIGHLAND VIEW DR  
 SUTTON, MA 01550  
 508-865-9551

WWW.ALPHAOMEGAENG.NET  
 INFO@ALPHAOMEGAENG.NET

REVISION: