

COPY

RECEIVED
May 28, 2020

Planning Board
Grafton, MA

Exhibit 21


OWNER / APPLICANT

D & F AFONSO BUILDERS, INC.
189 MAIN STREET
MILFORD, MA 01757


**MIXED USE
DEVELOPMENT**

**RATIONAL DRAINAGE AREAS
PLAN OF LAND
PARCEL D
IN
GRAFTON, MA**

DATE	INITIAL	SUBMITTAL	INIT

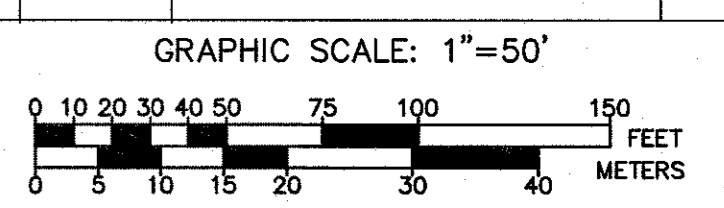

Guerriere & Halnon, Inc.
ENGINEERING & LAND SURVEYING
55 WEST CENTRAL ST PH. (508) 528-3221
FRANKLIN, MA. 02038 FX. (508) 528-7921
www.gandhengineering.com

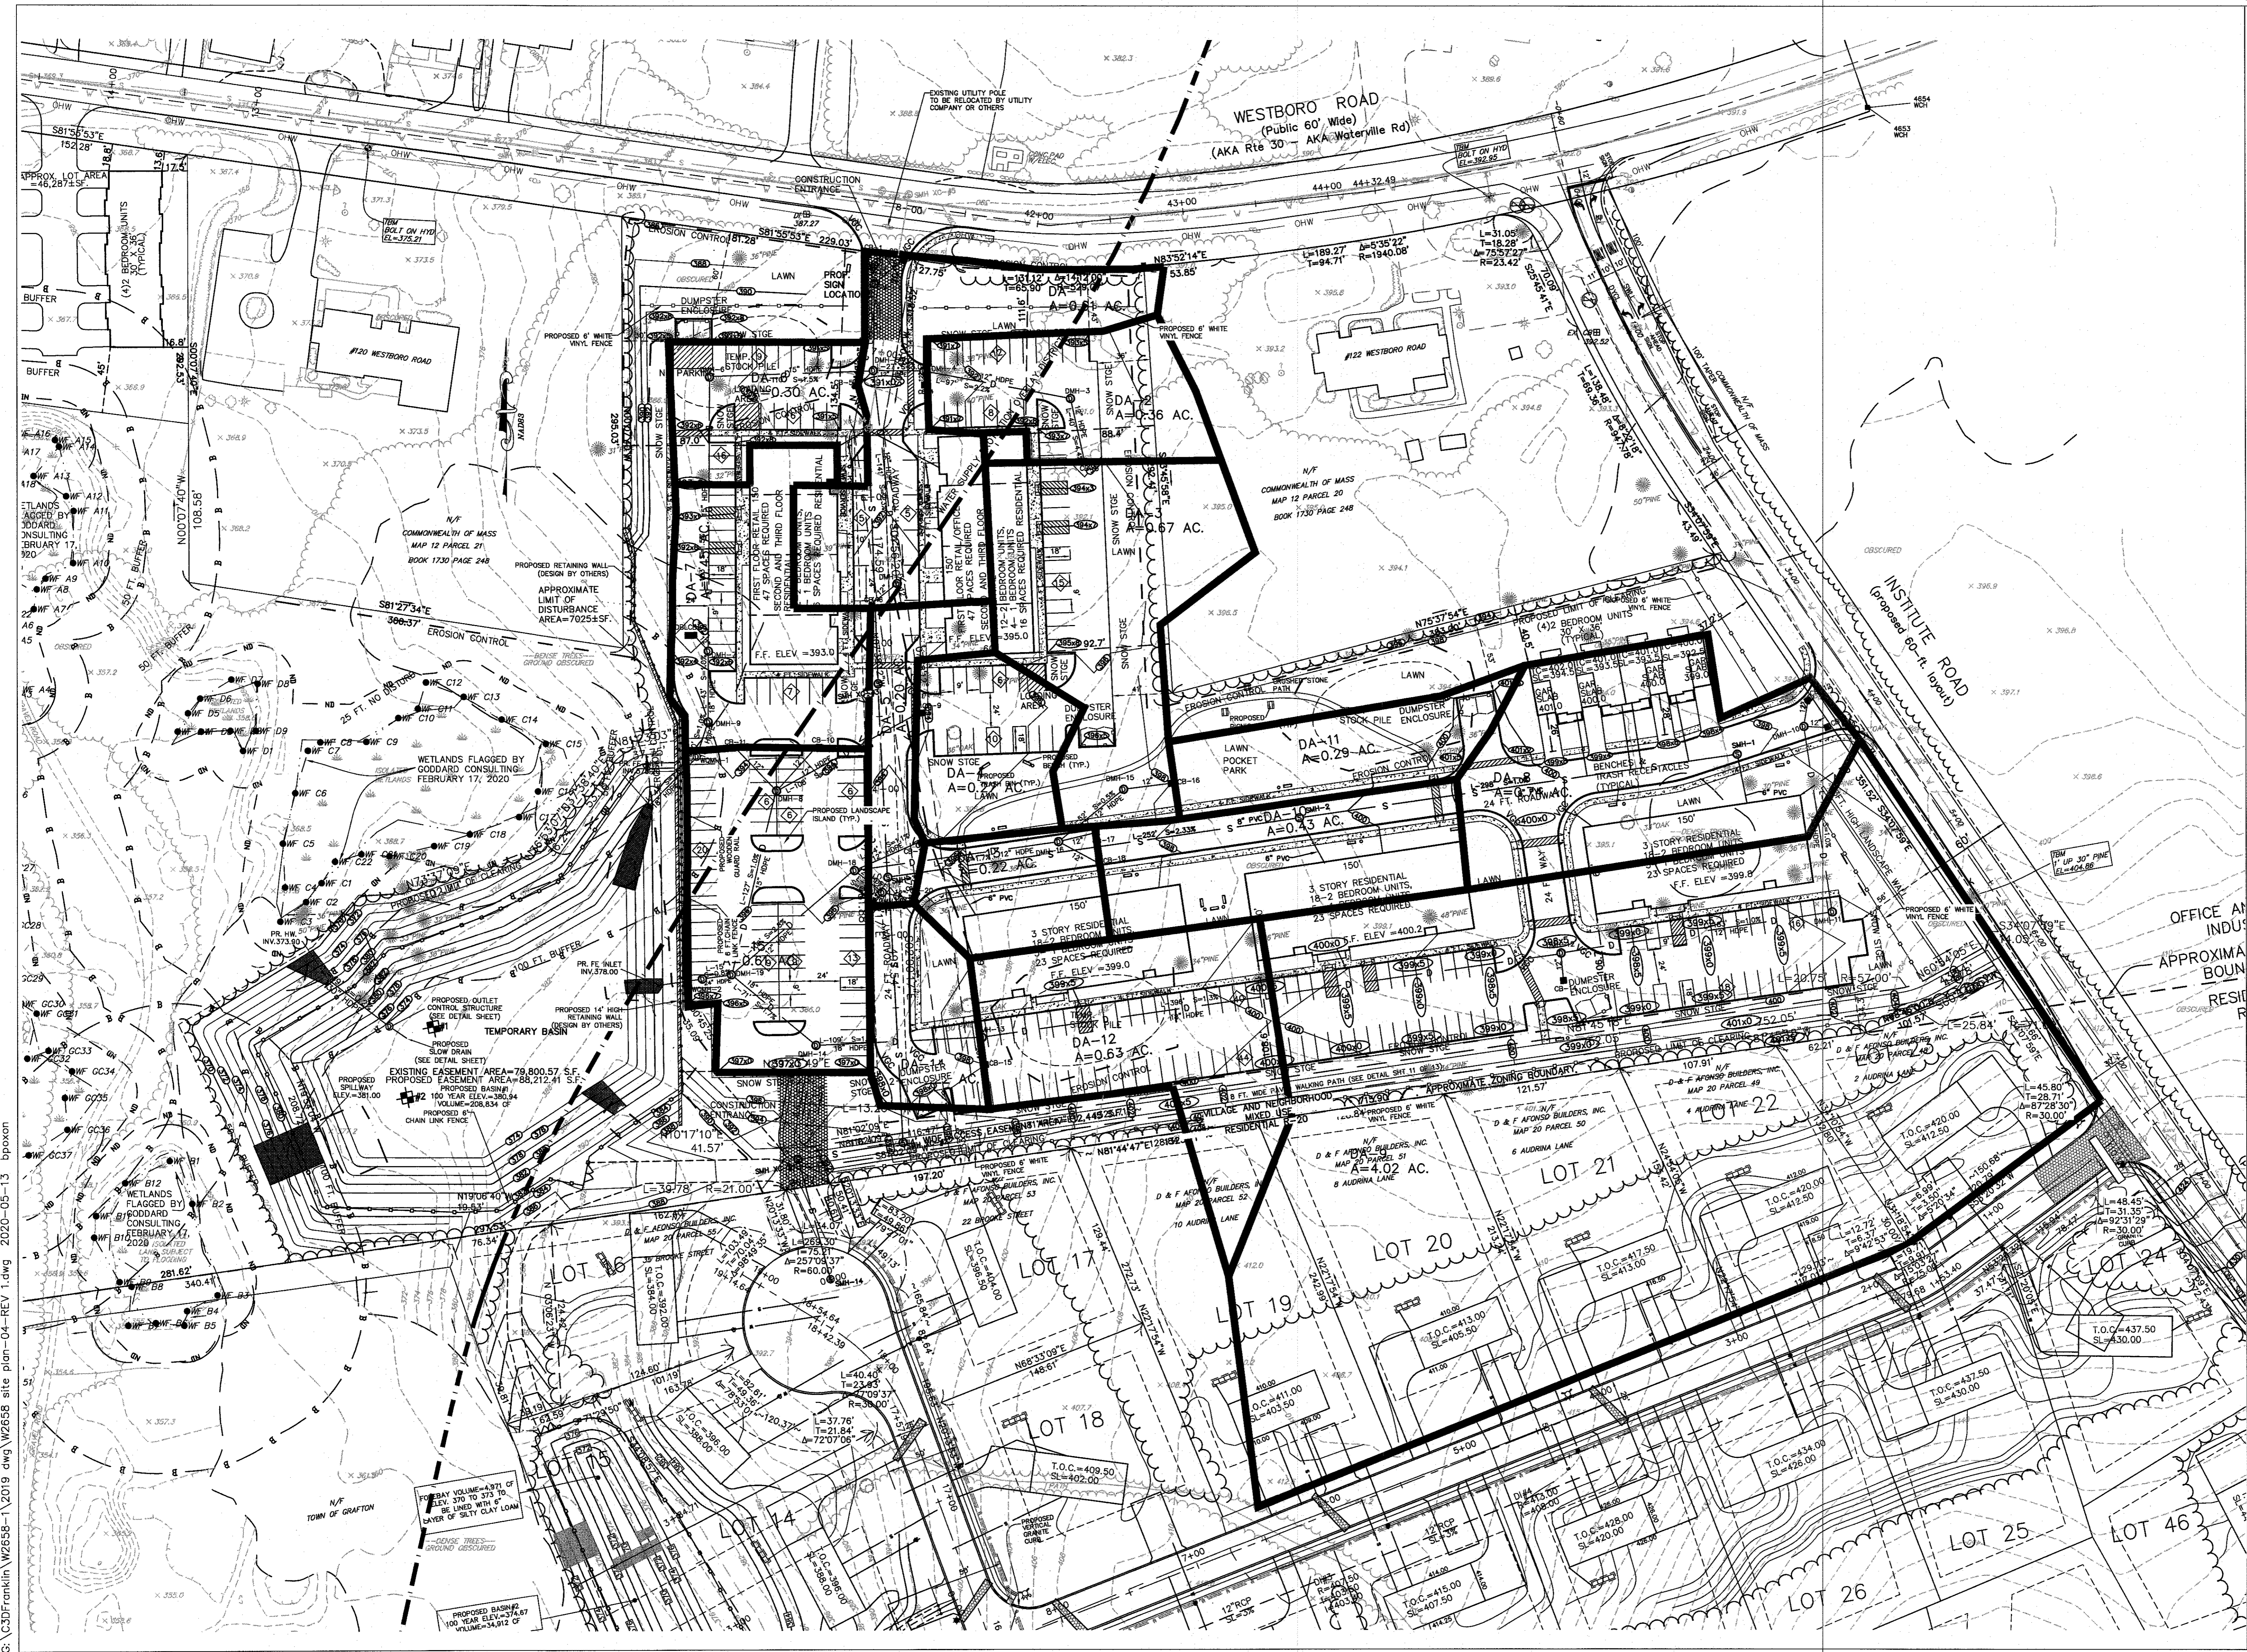

G:\CADD\Franklin\W2658-1\2019.dwg W2658 site plan-04-REV 1.dwg 2020-05-13 bpxon